





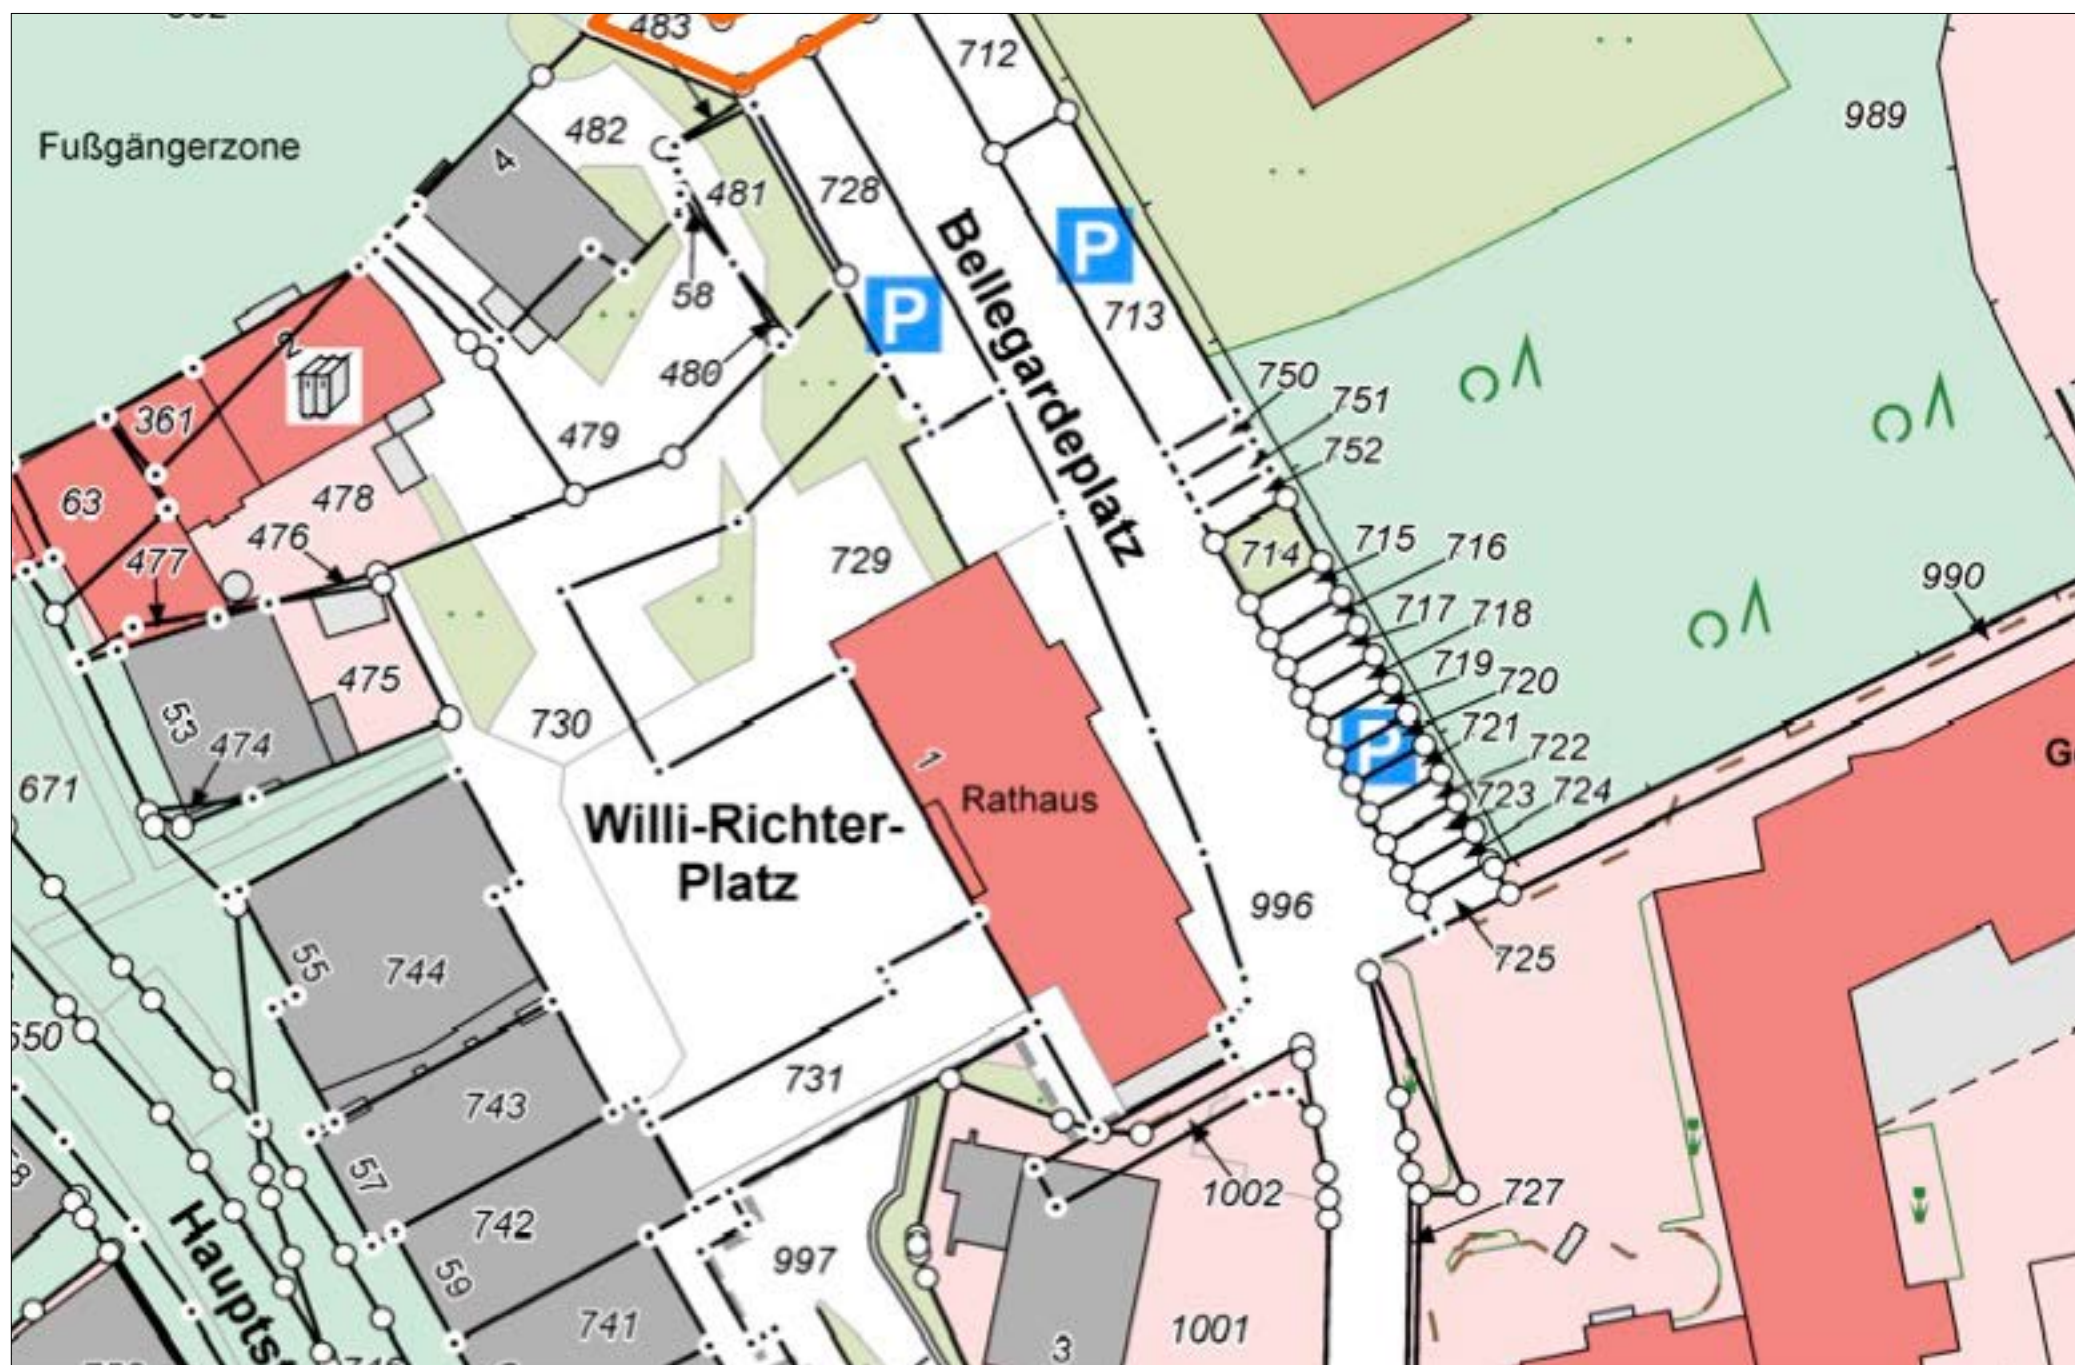

Ausschnitt Bebauungsplan

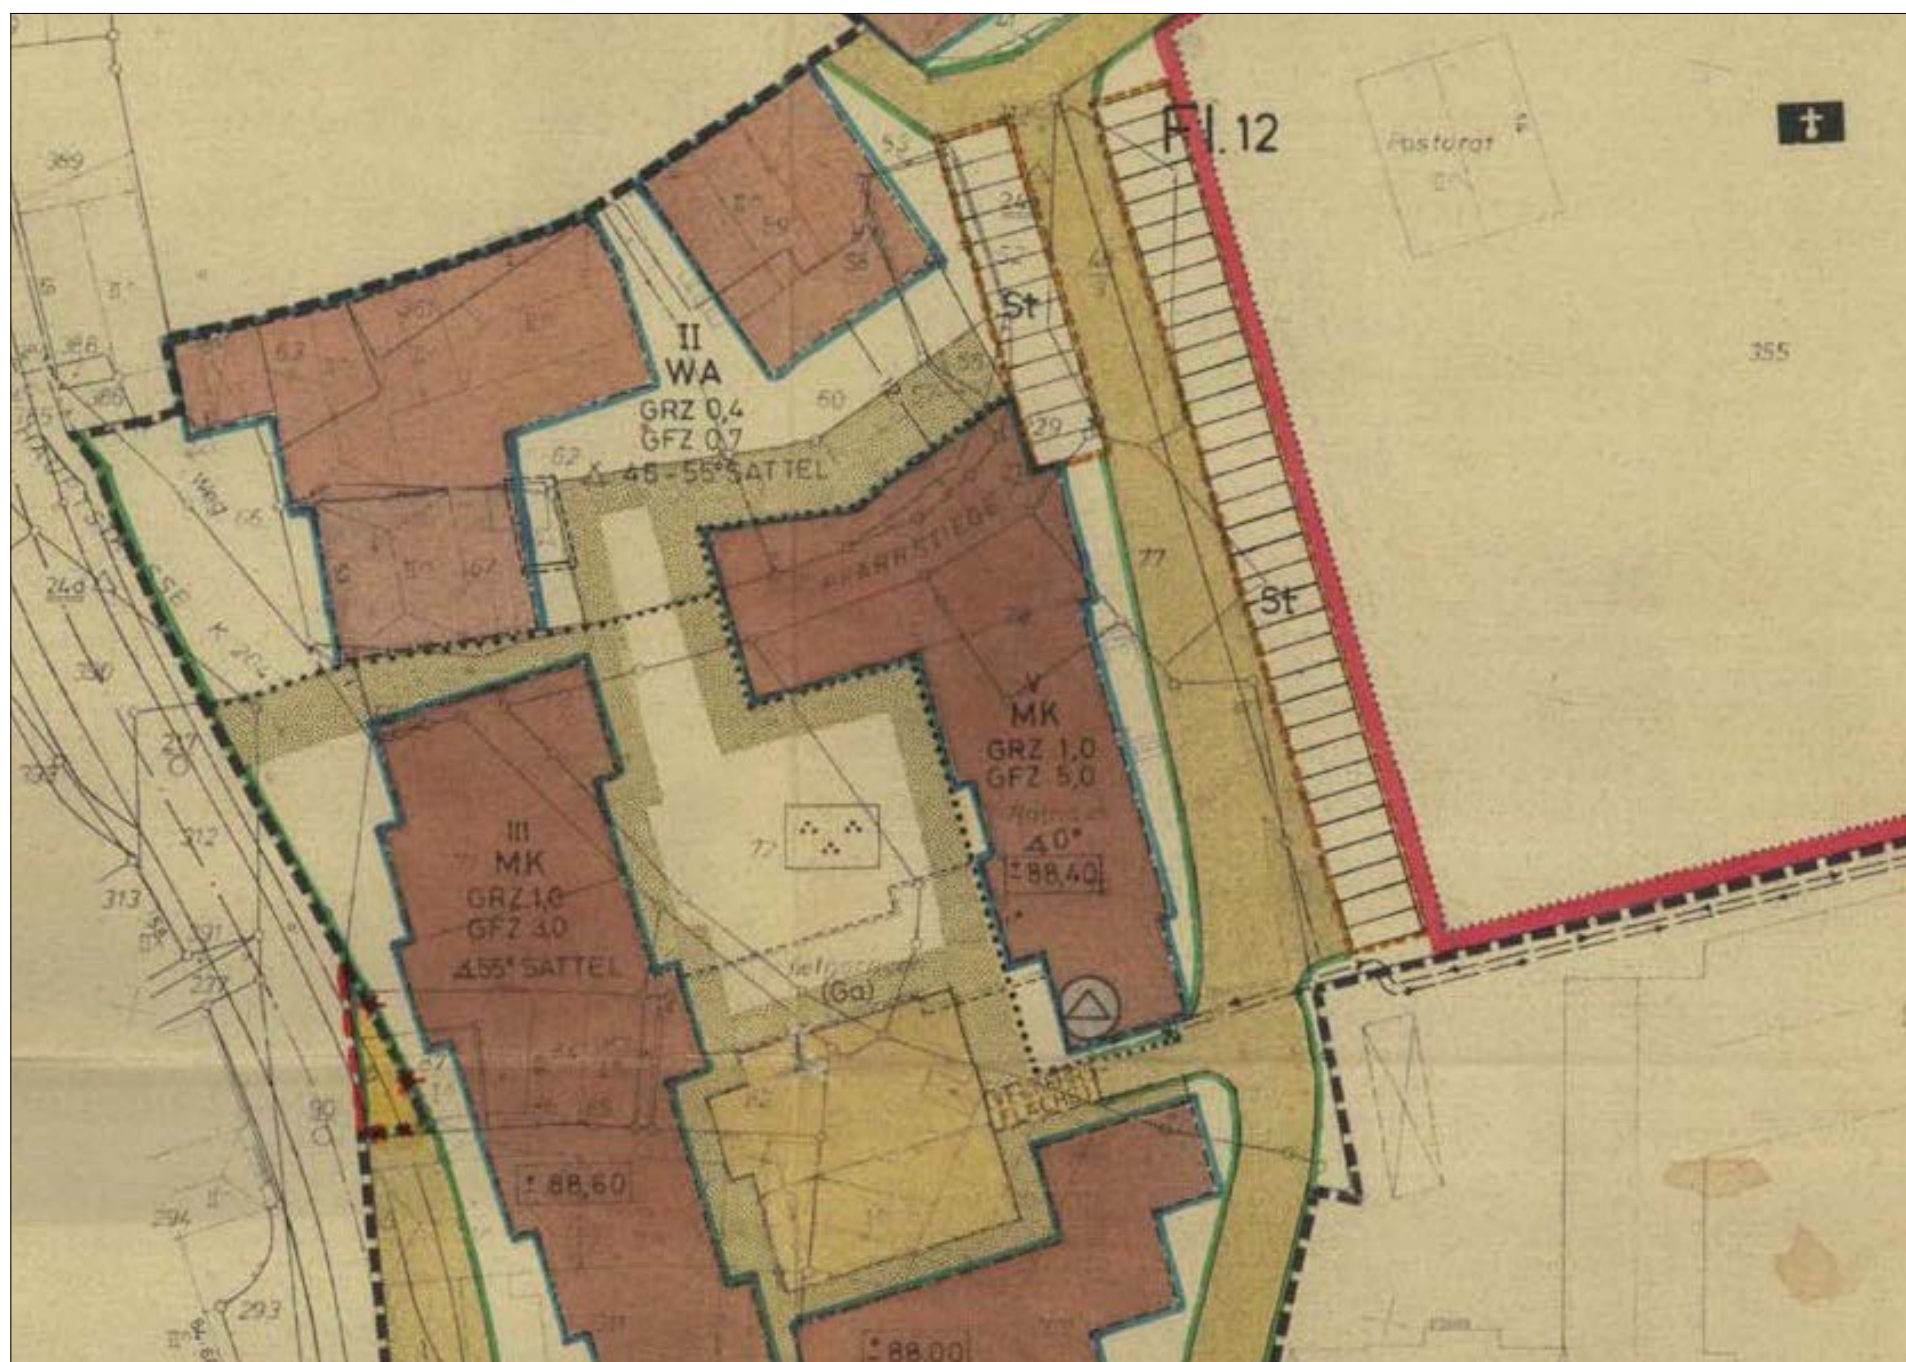

Lageplan Bestand - M. 1:500




Lageplan Bestand - M. 1:250




Lageplan Variante 3 - M. 1:500





Lageplan Variante 3 - M. 1:250

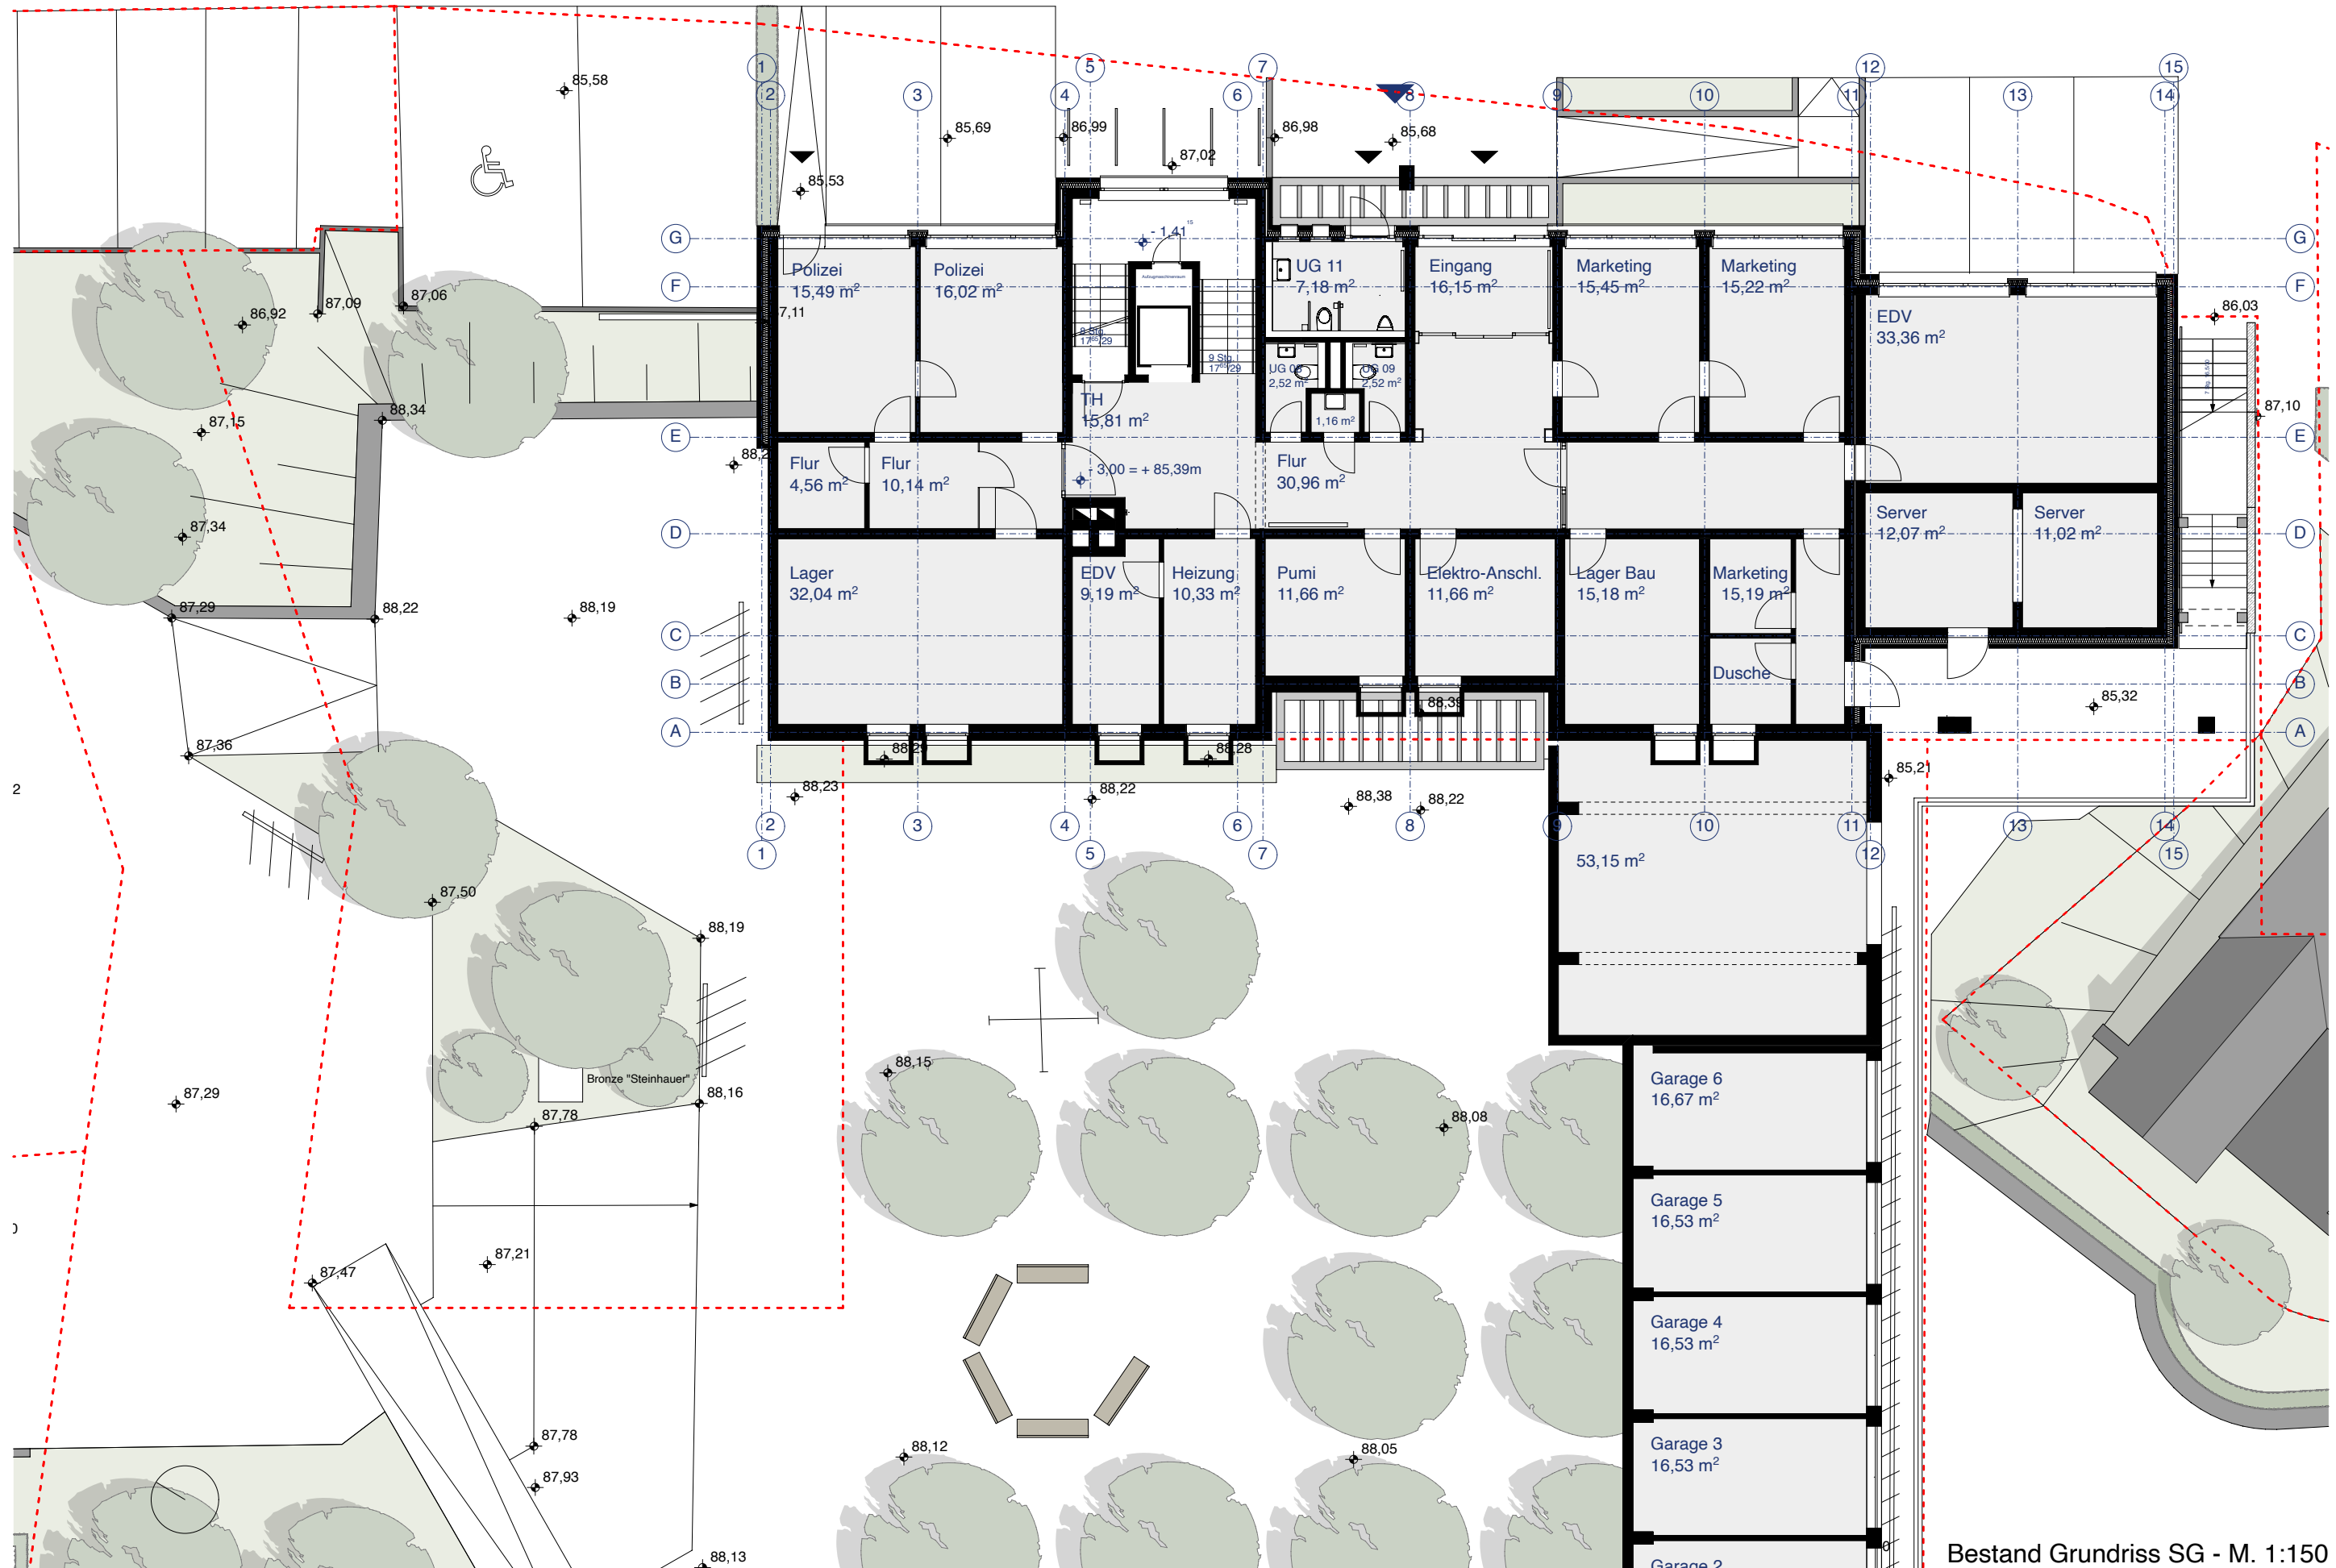


Bestand Grundriss SG - M. 1:150

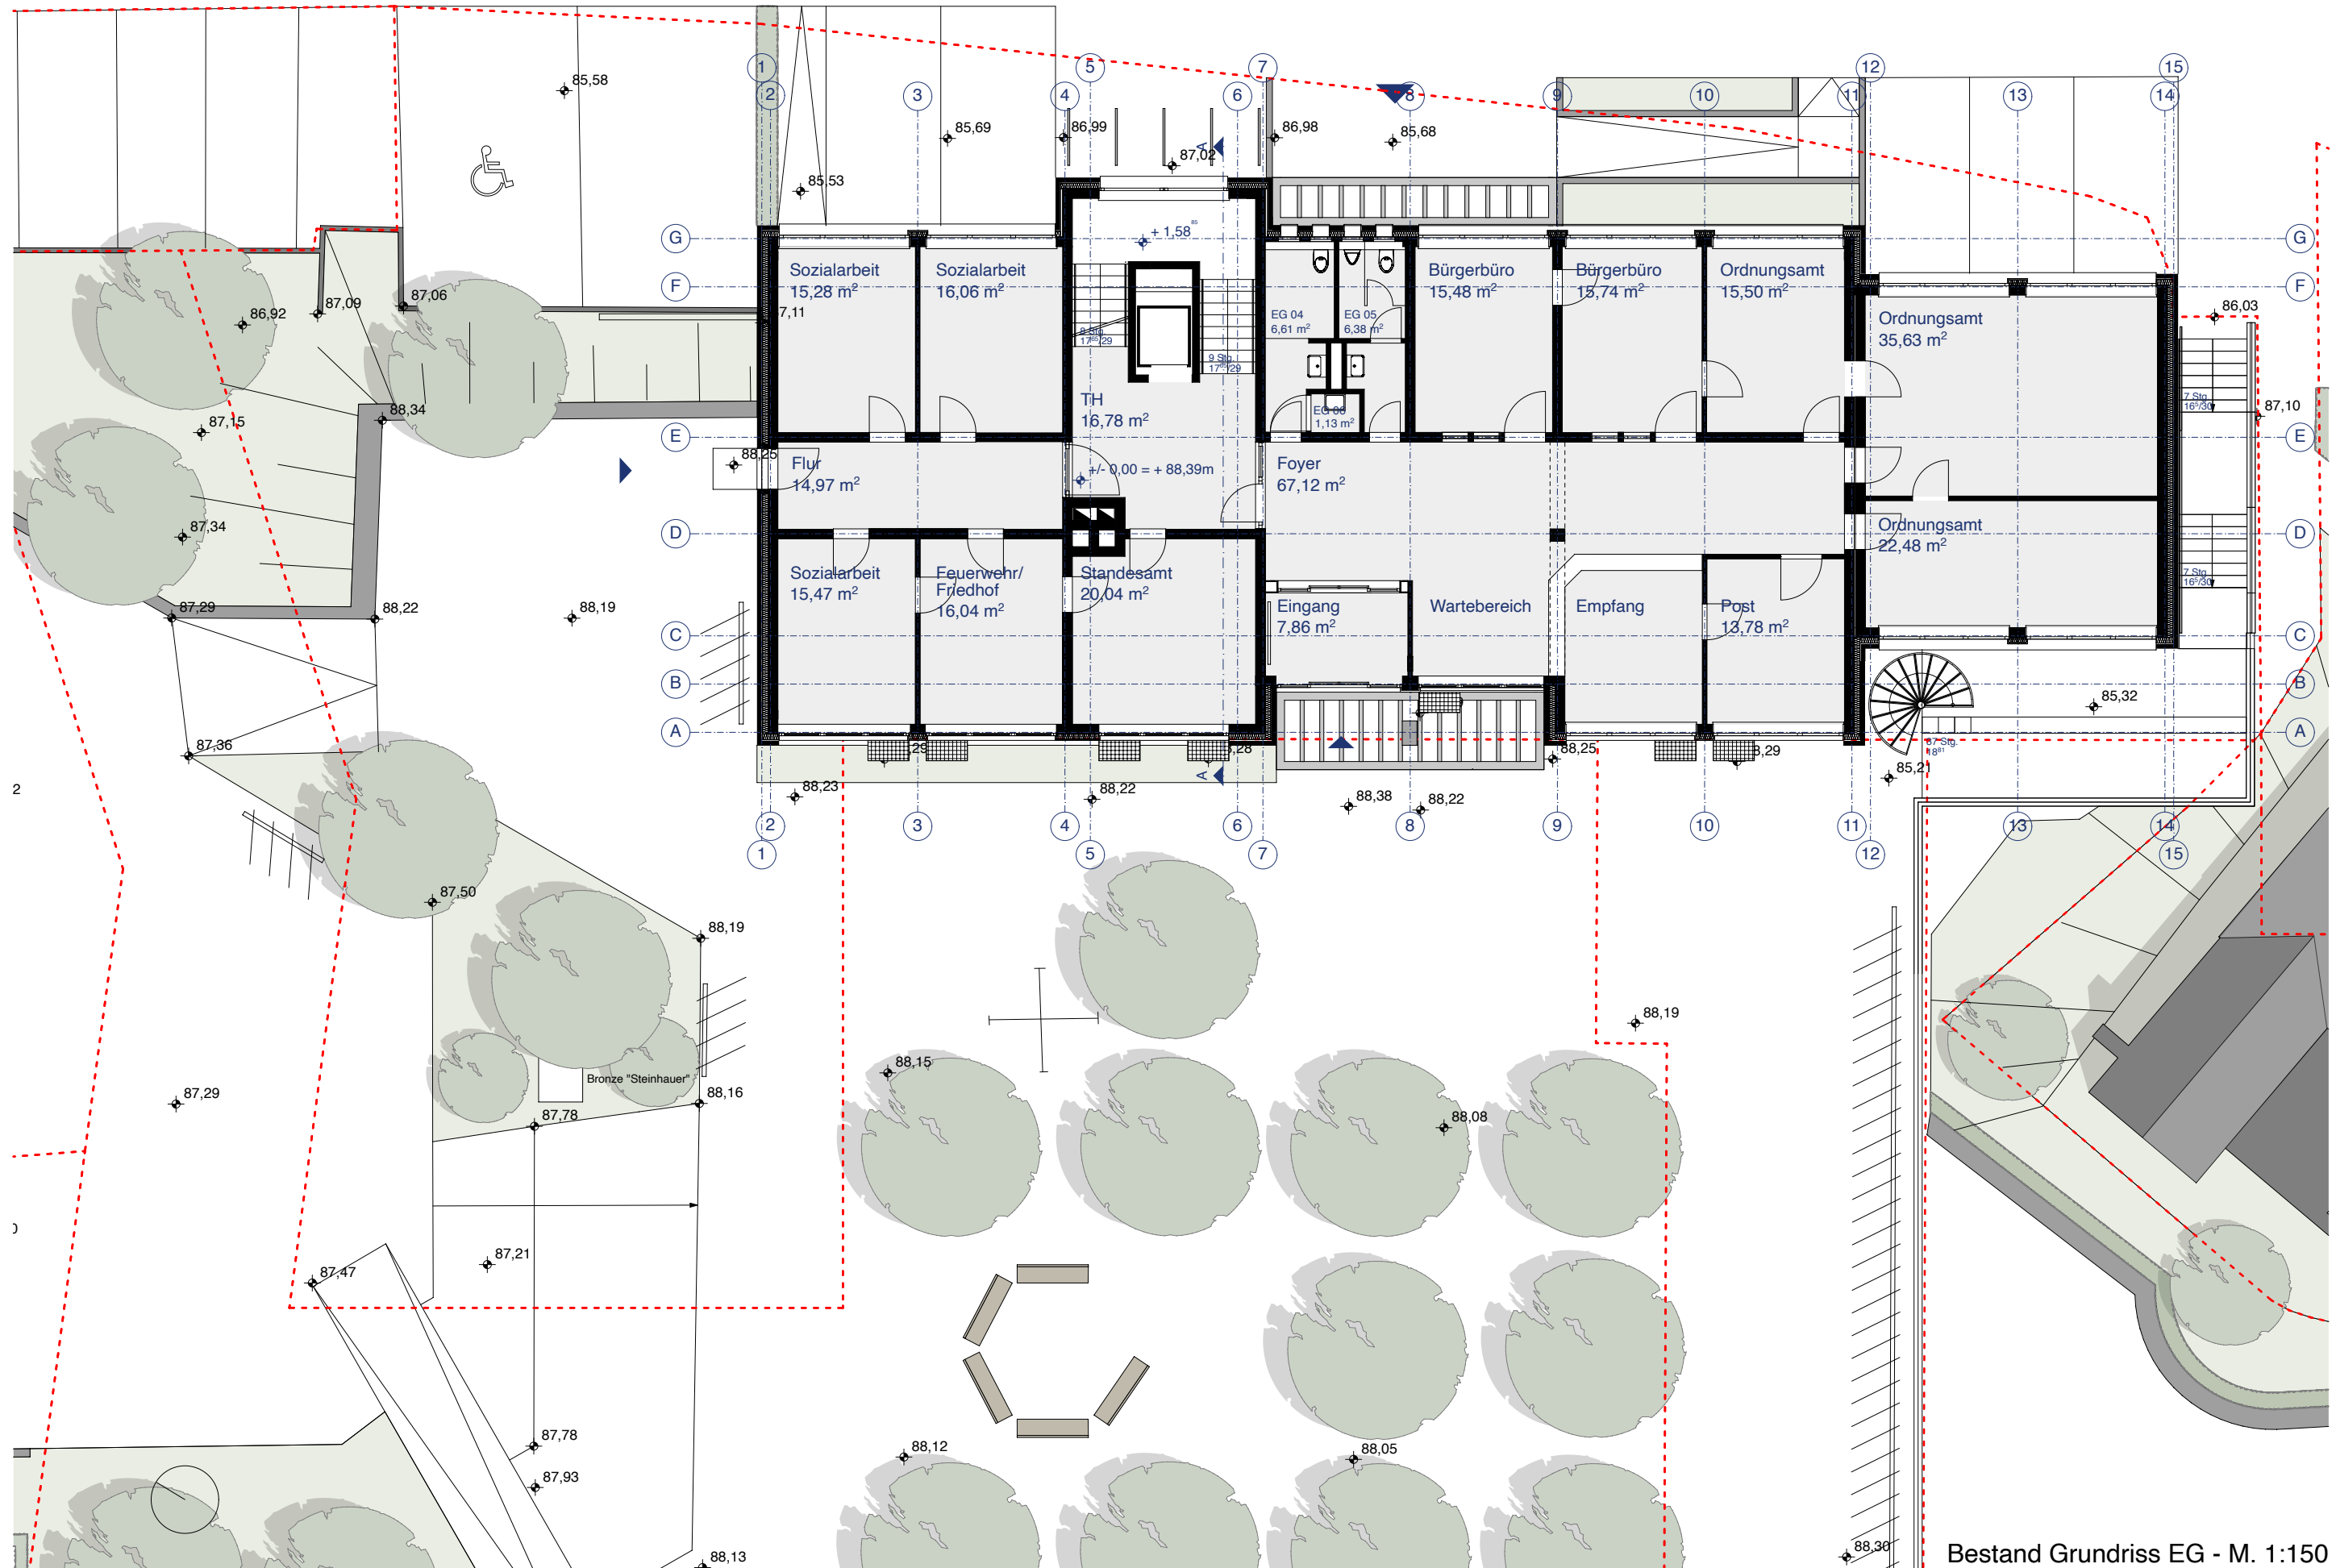

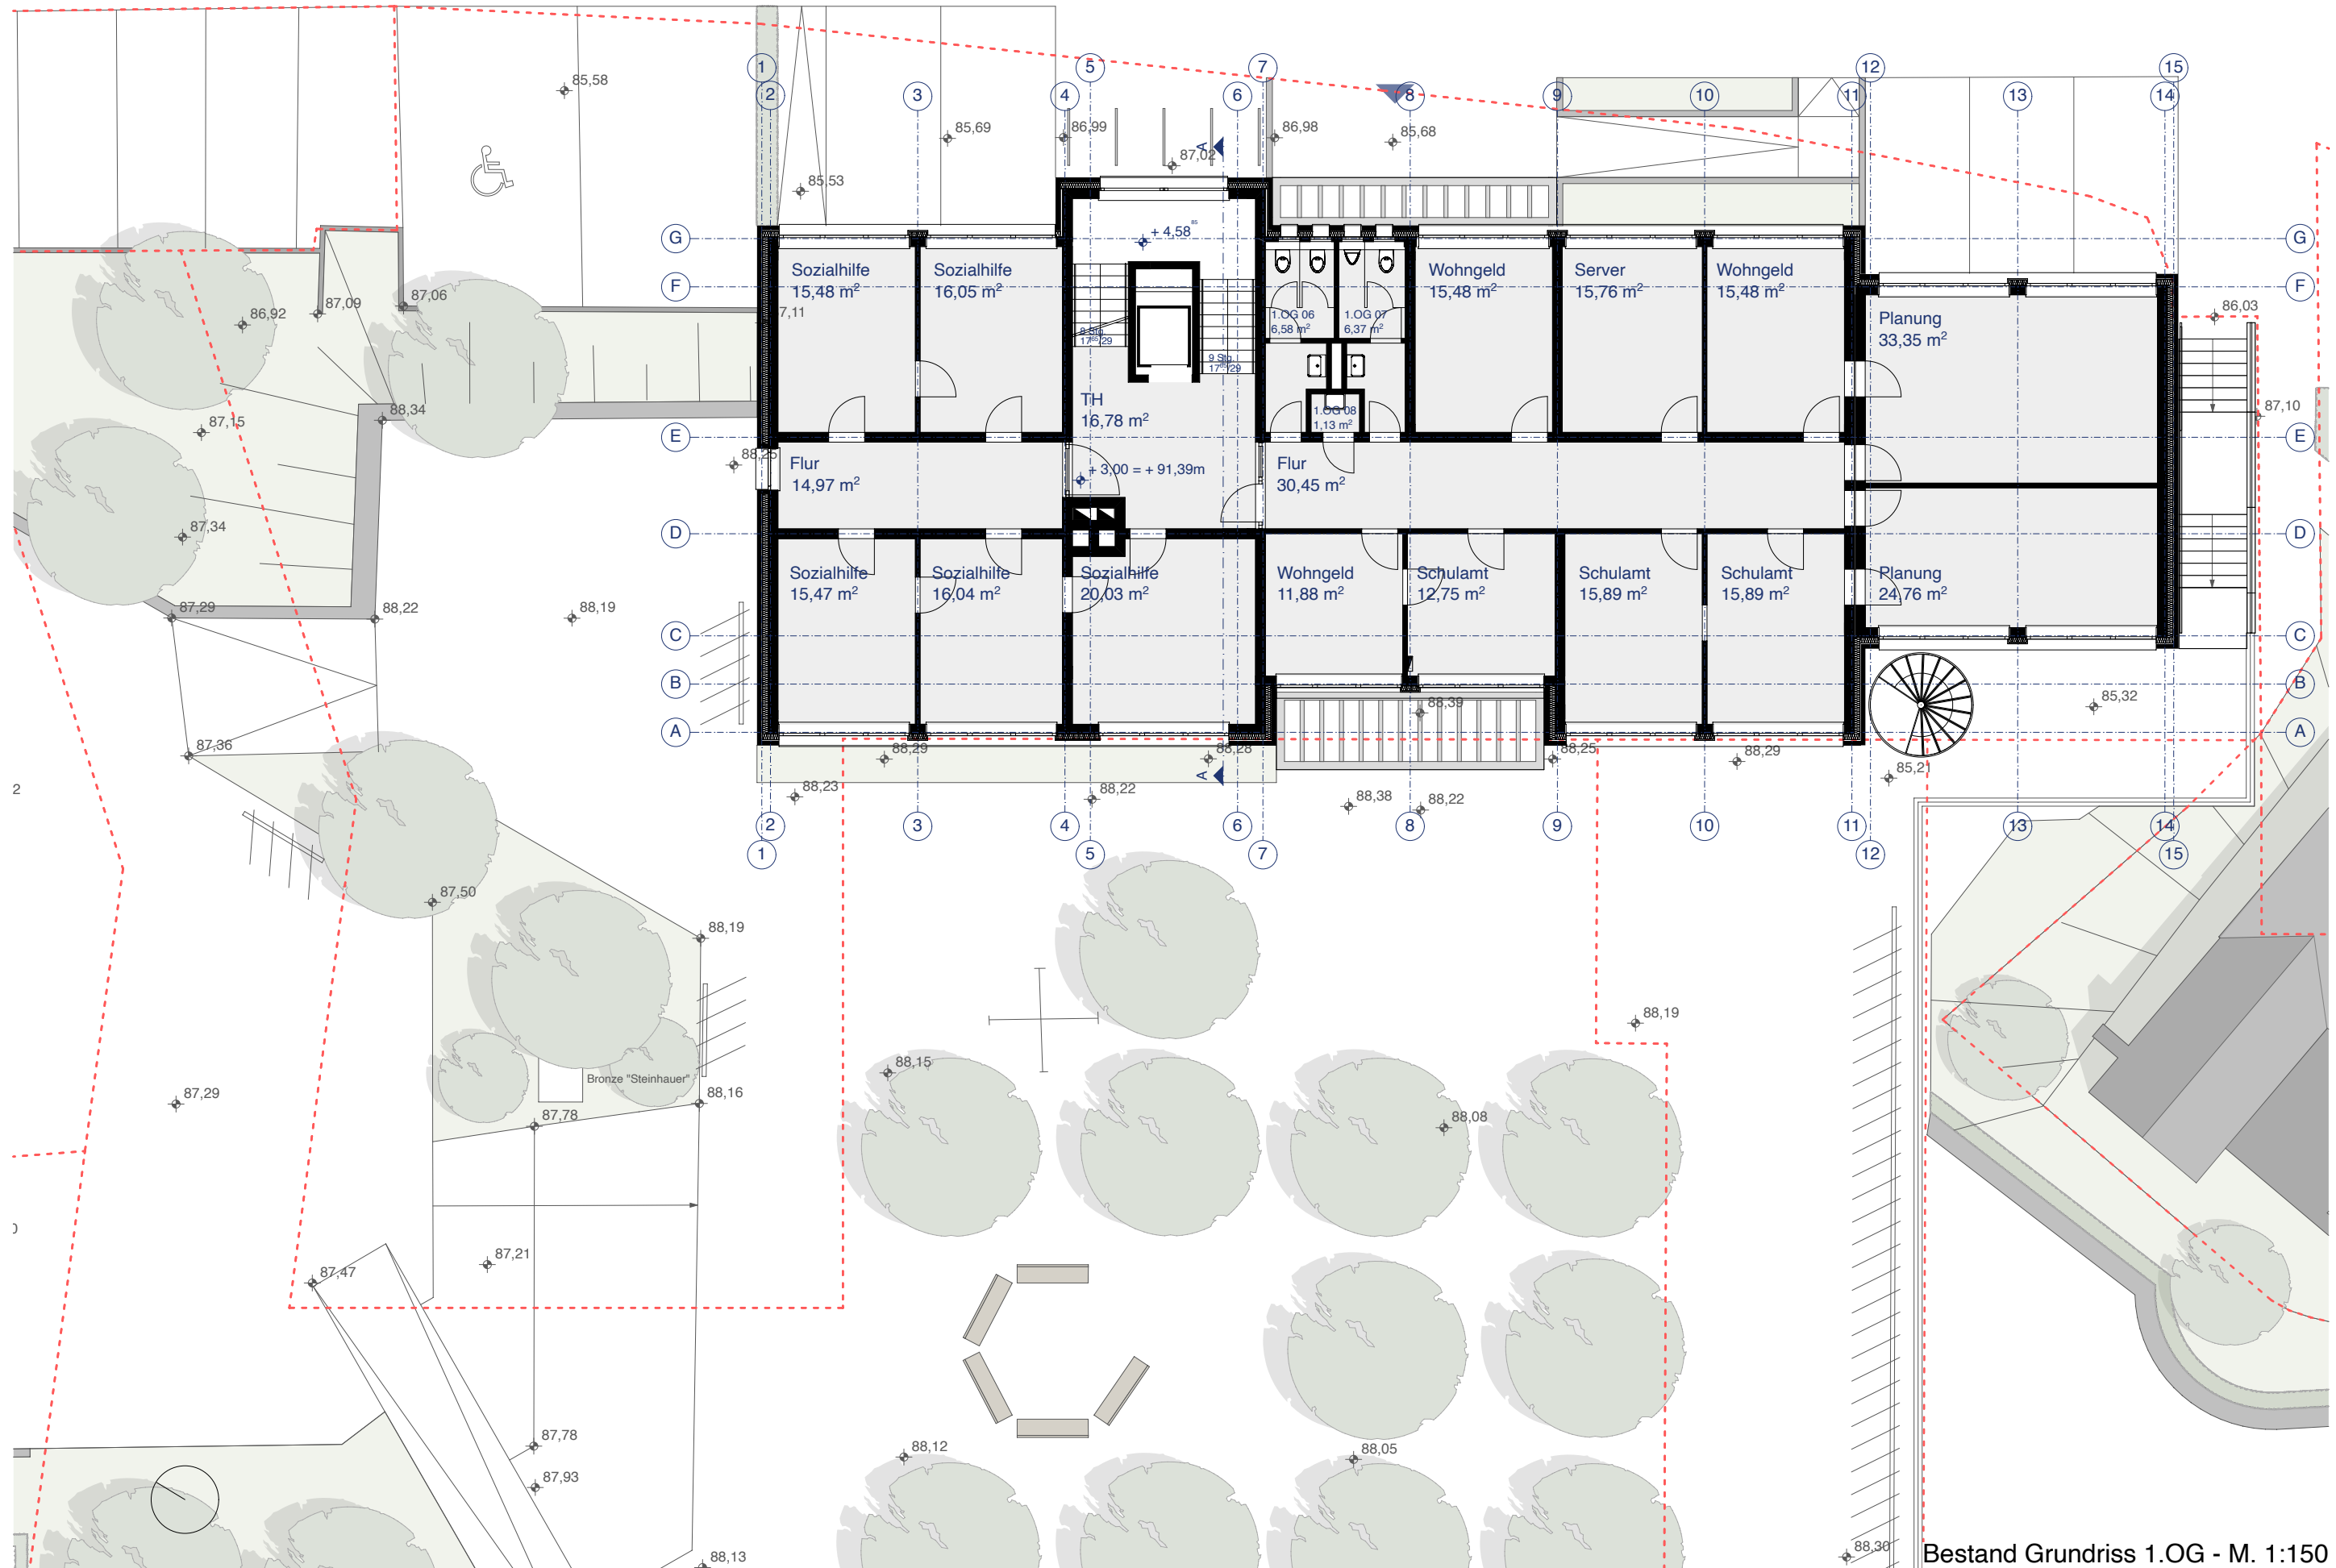

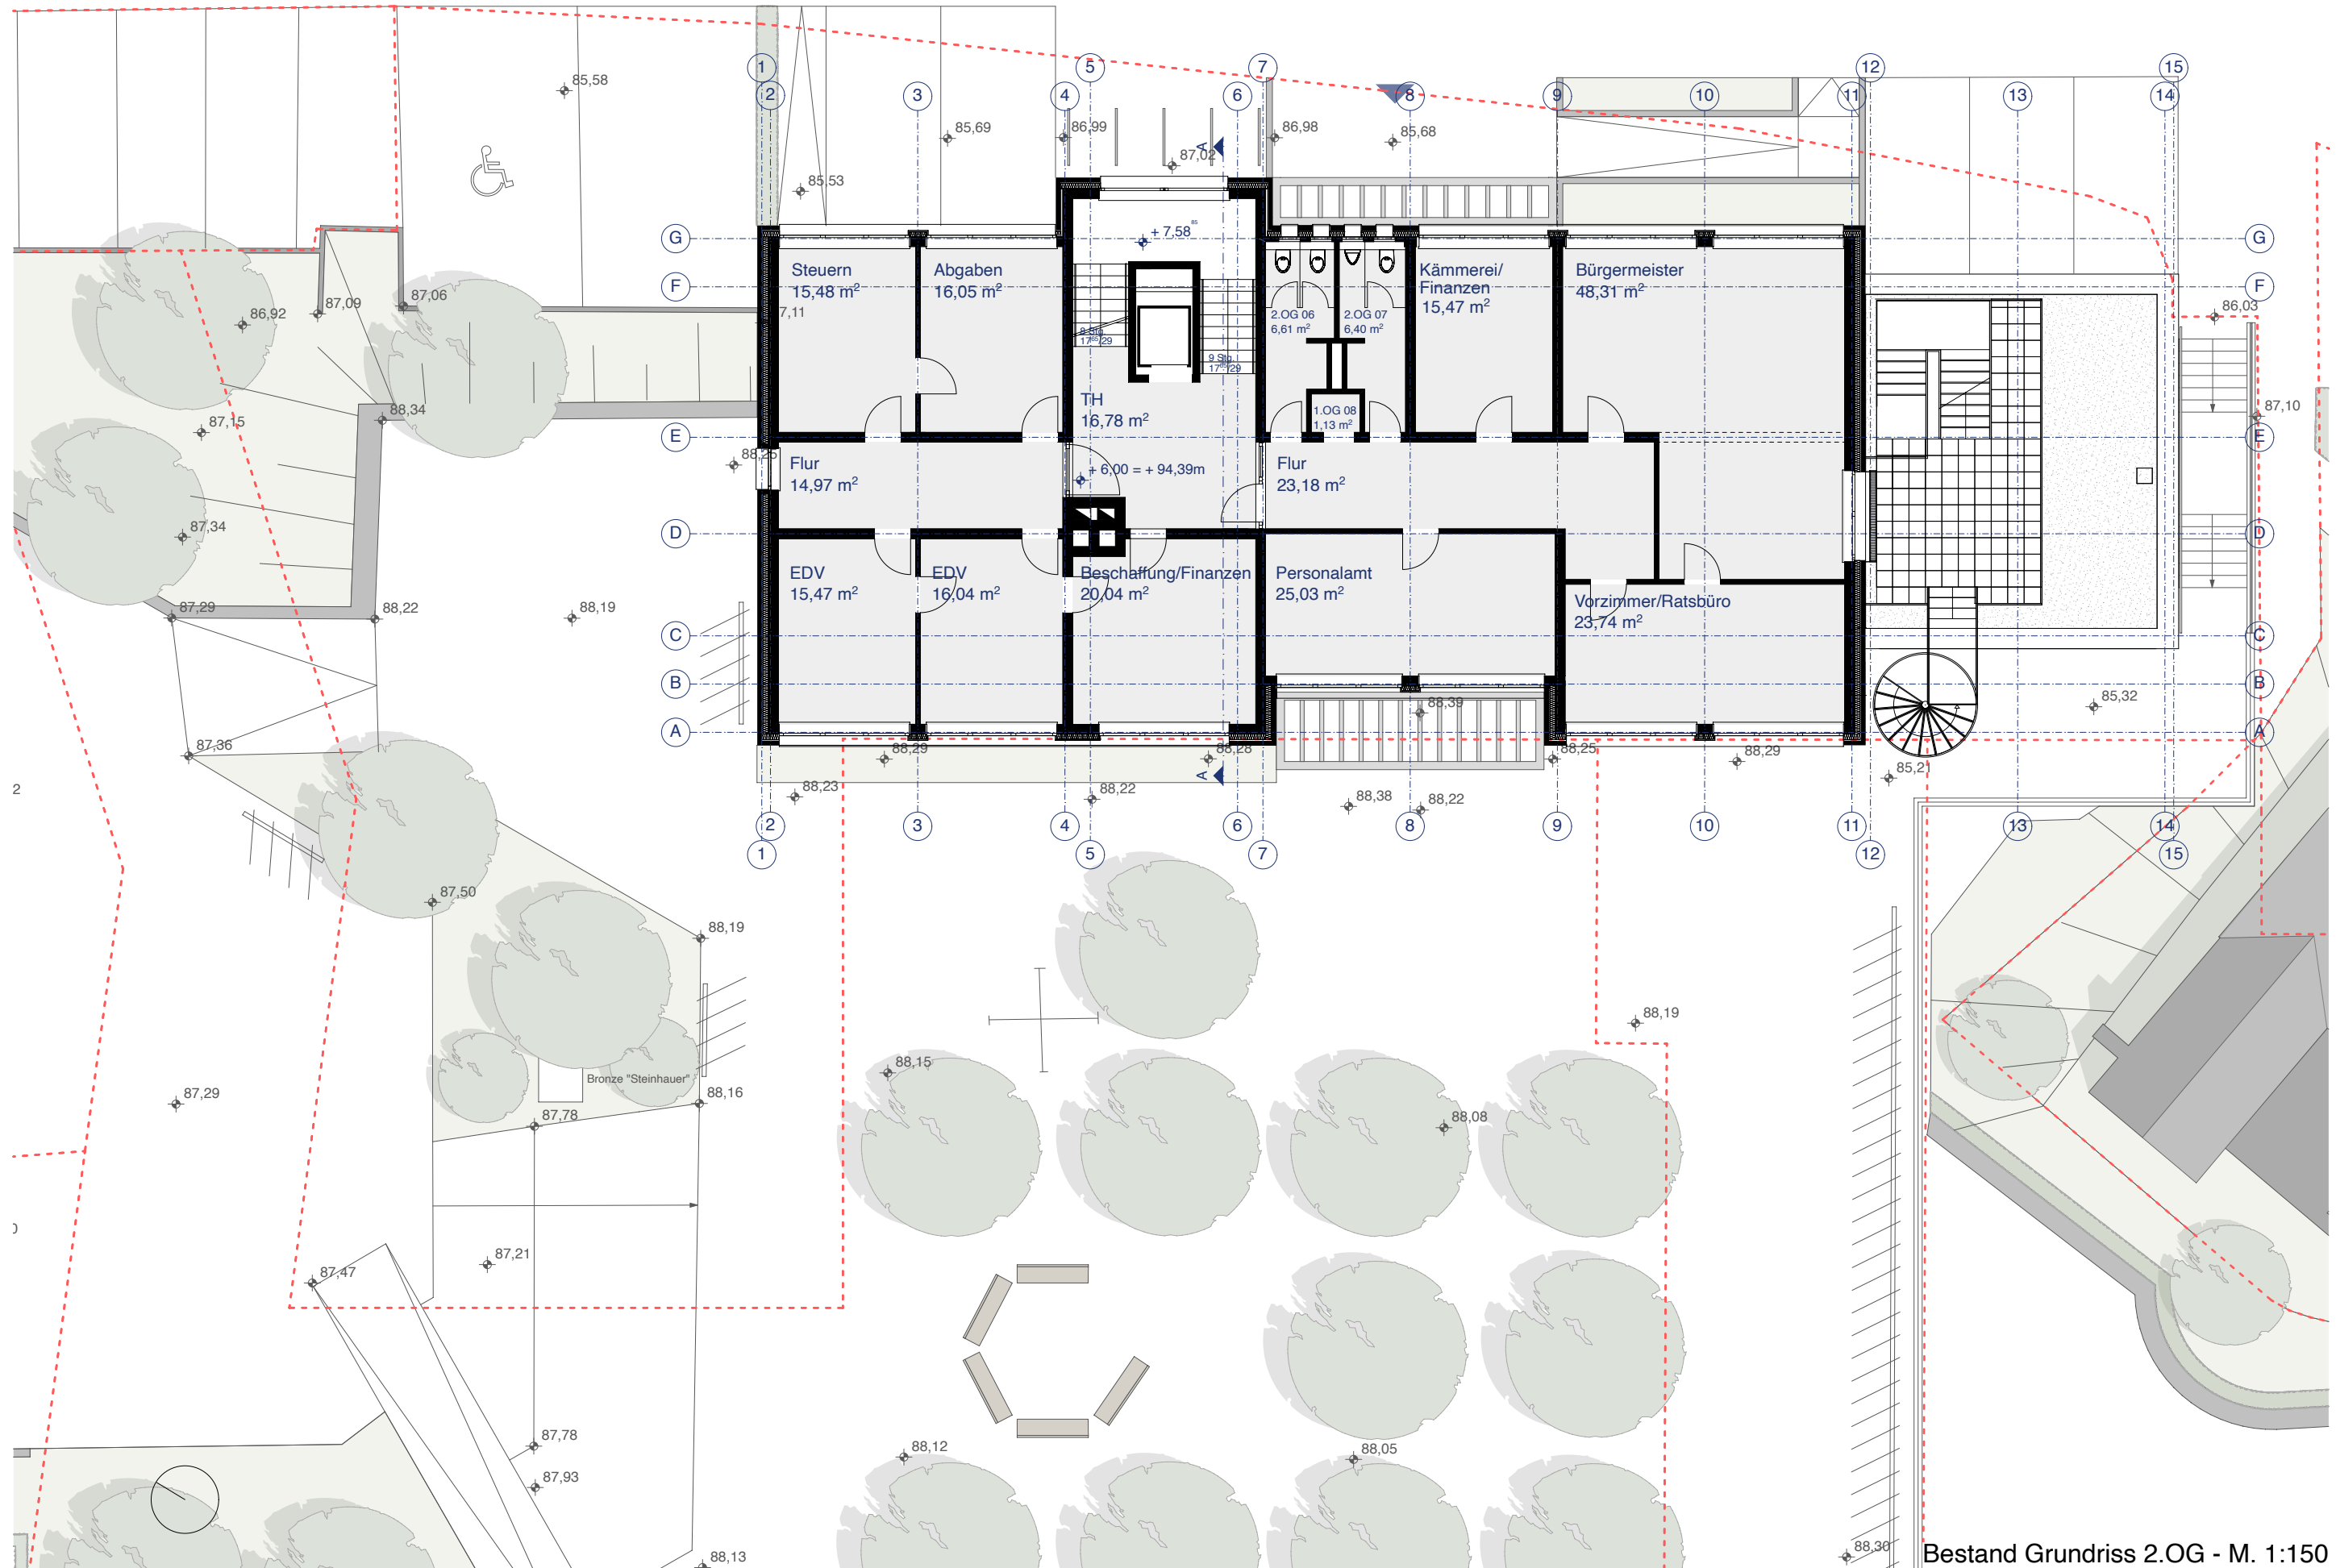


Bestand Grundriss 2.OG - M. 1:150

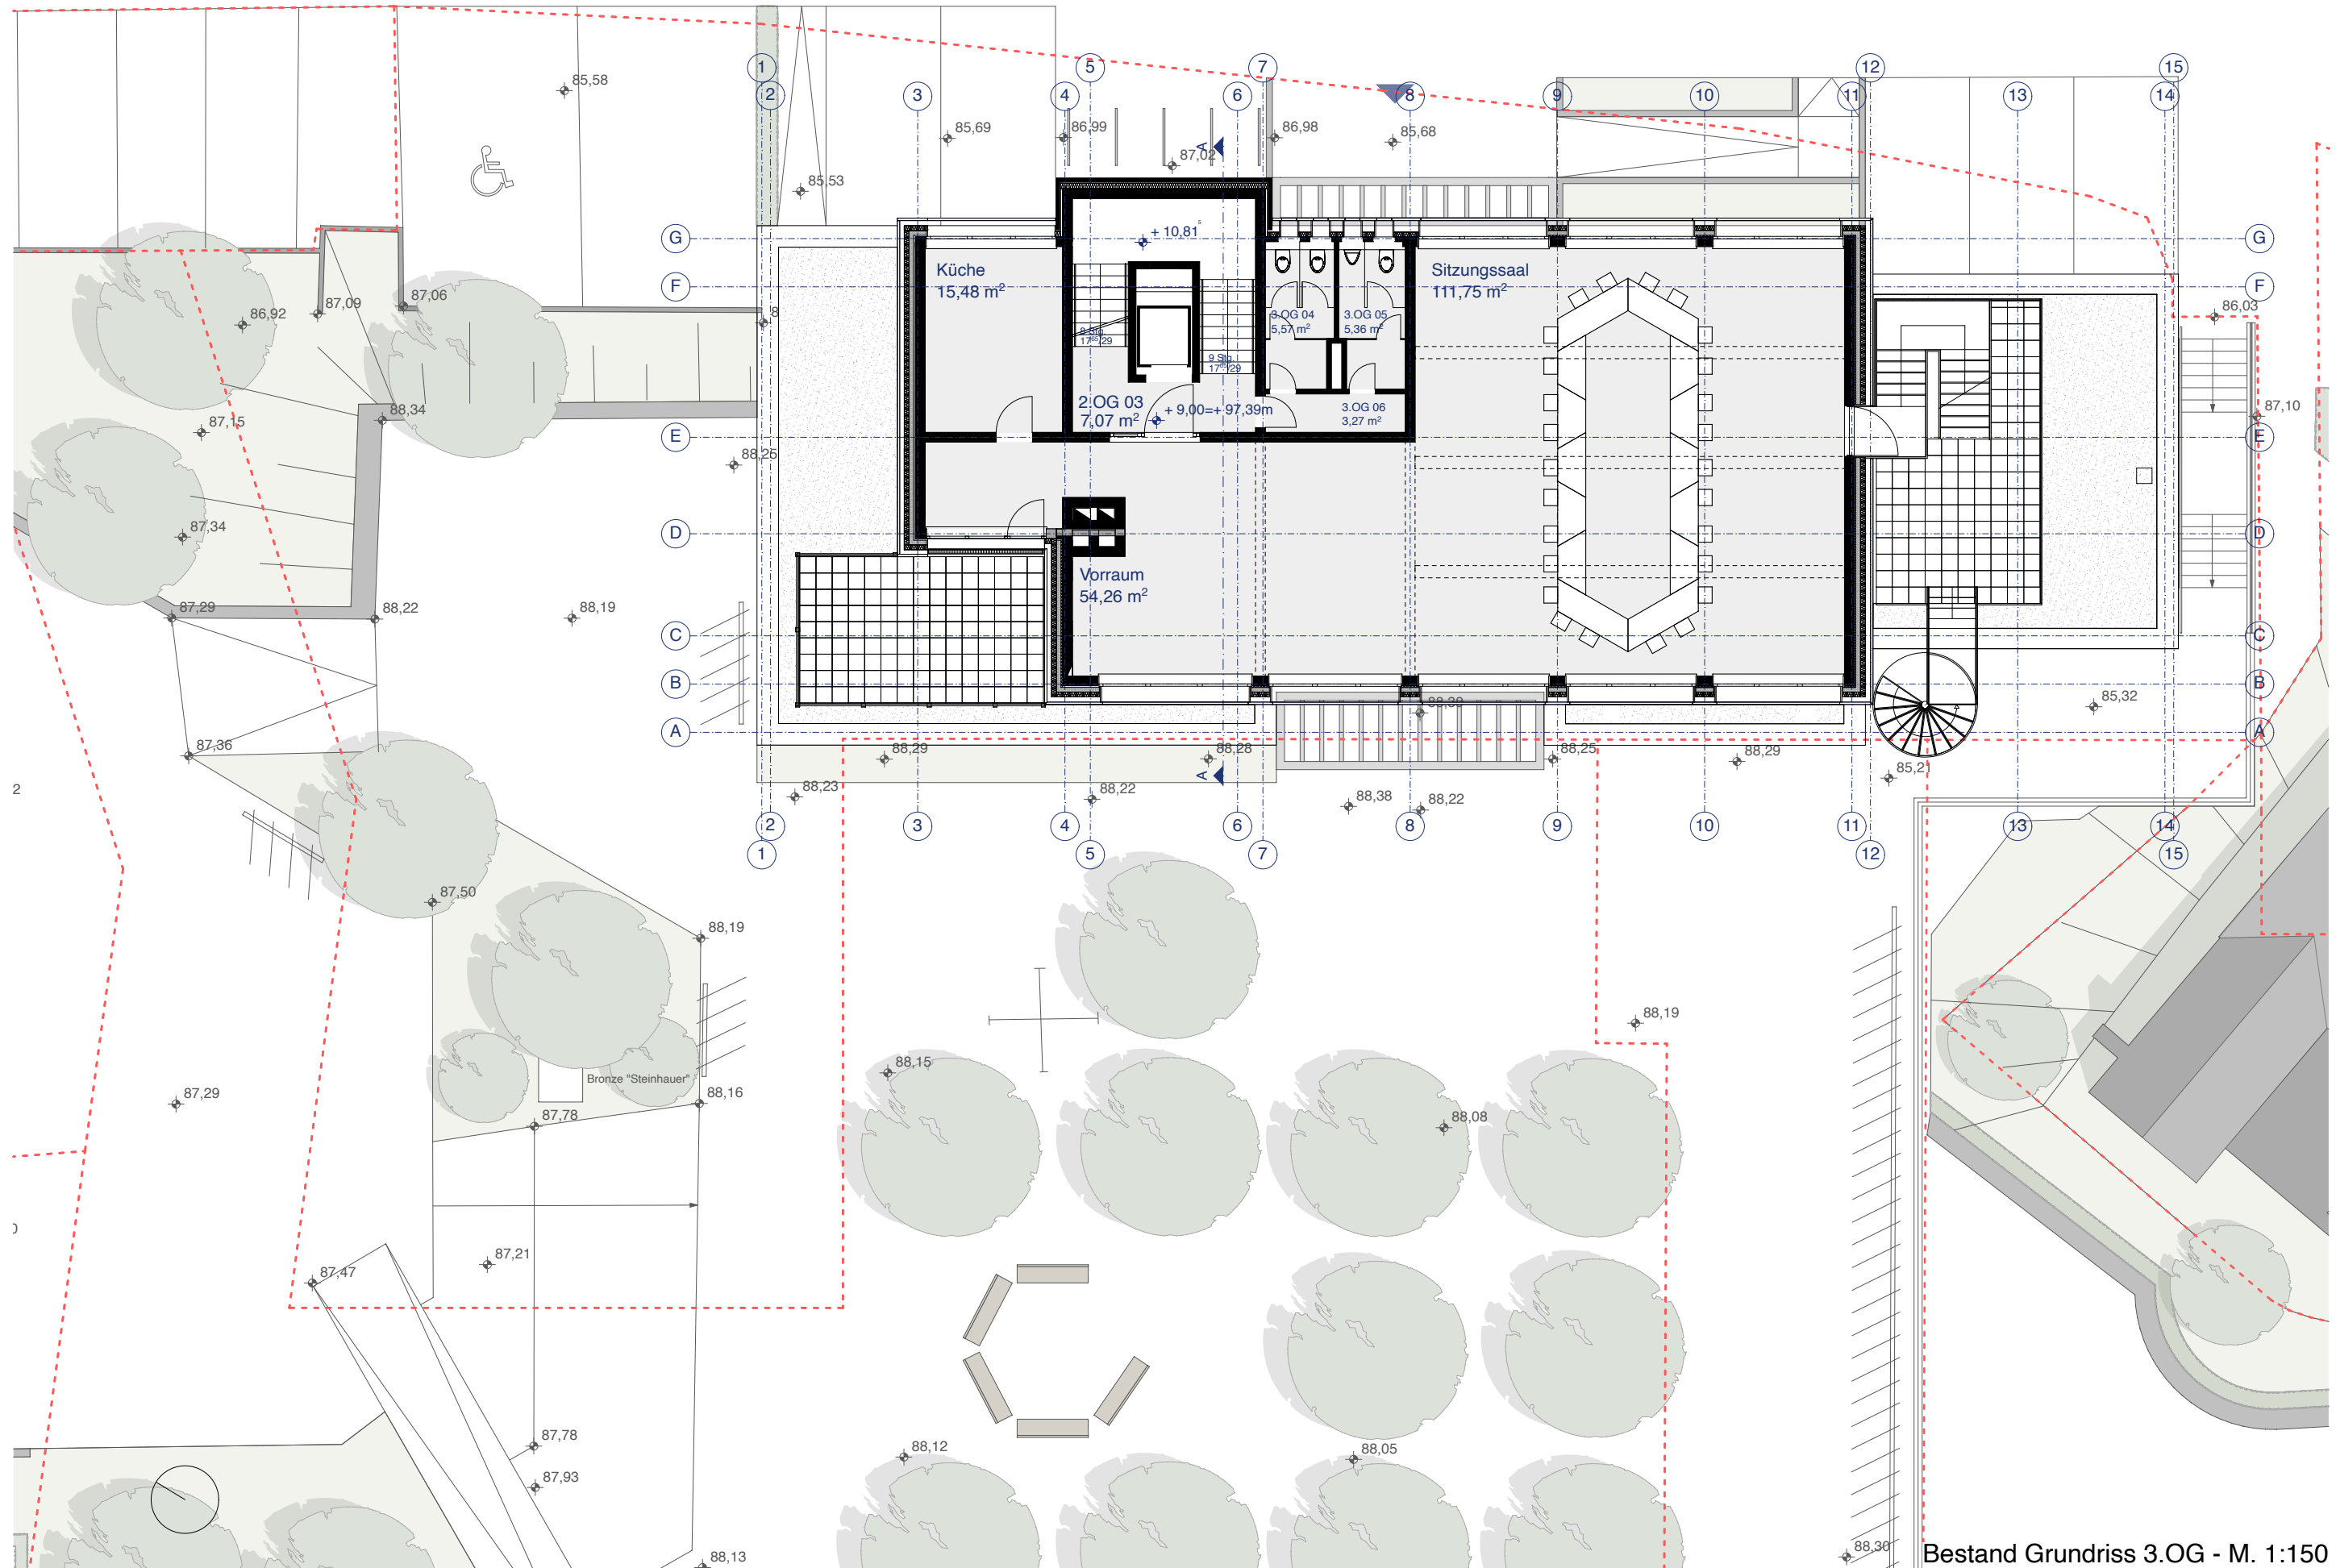


Bestand Grundriss 3.OG - M. 1:150

Variante 1a - Anbau ohne separates Treppenhaus


Variante 1b - Anbau mit Treppe zwischen UG und EG

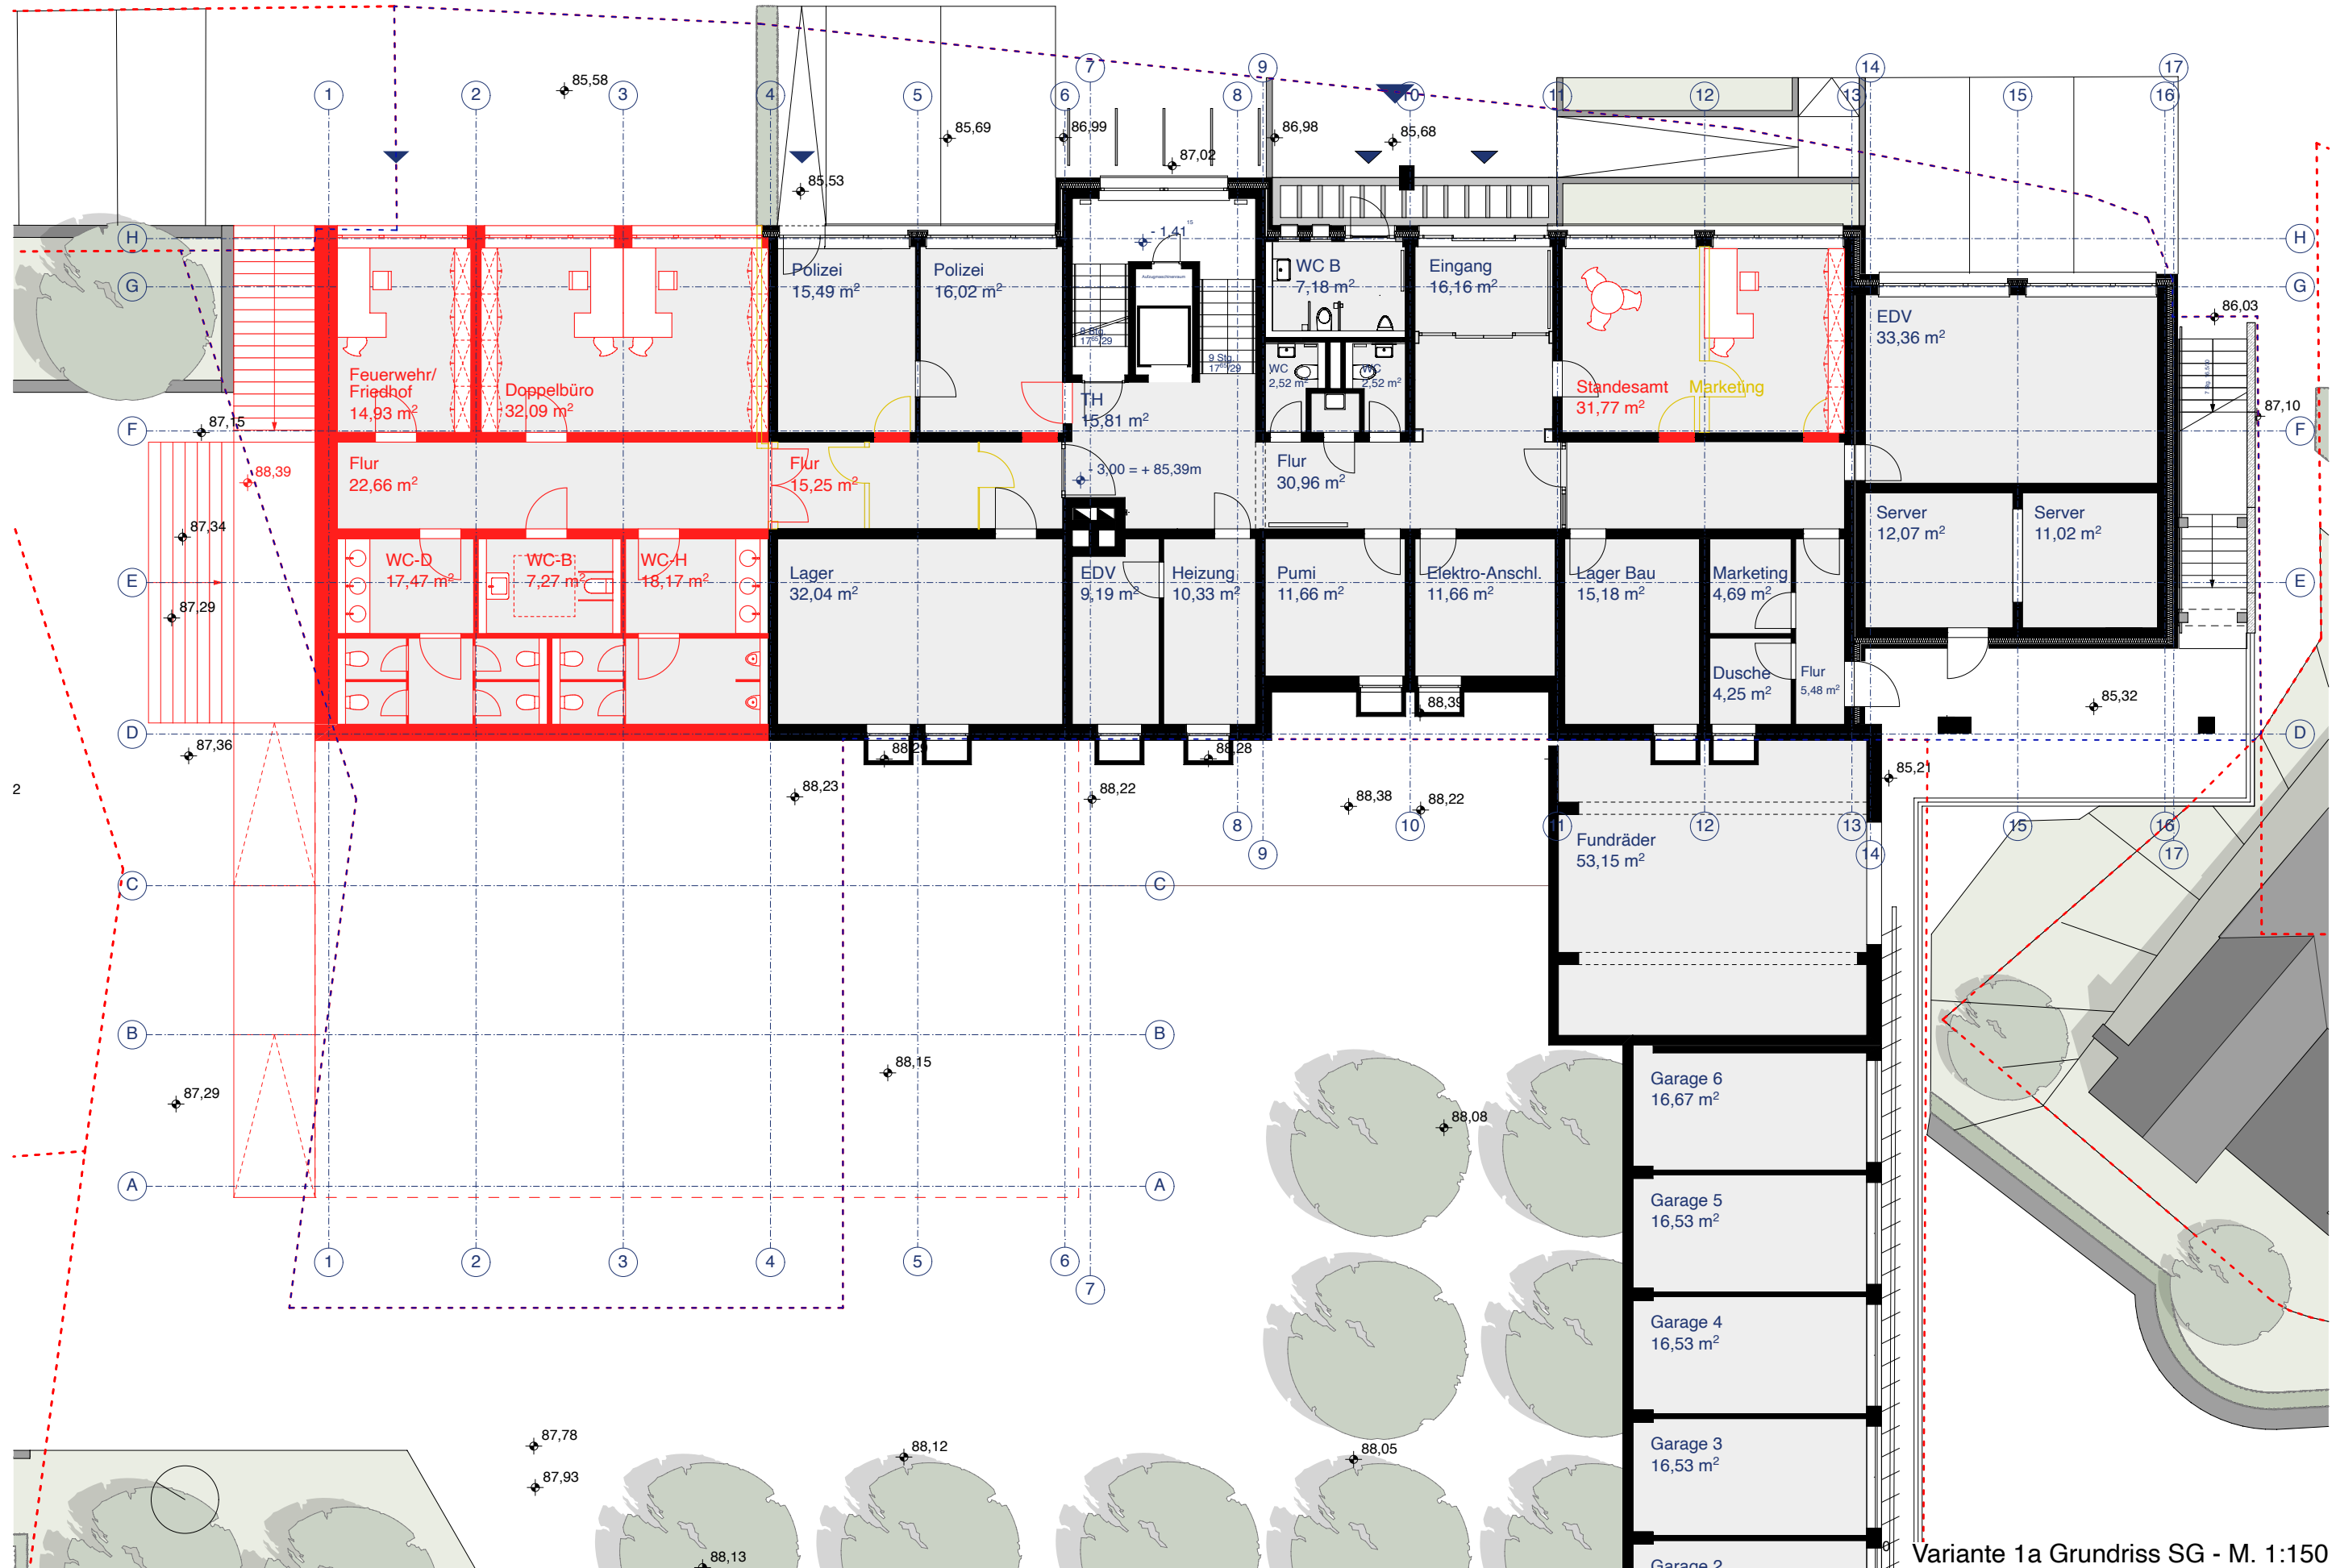


Variante 1a Grundriss SG - M. 1:150

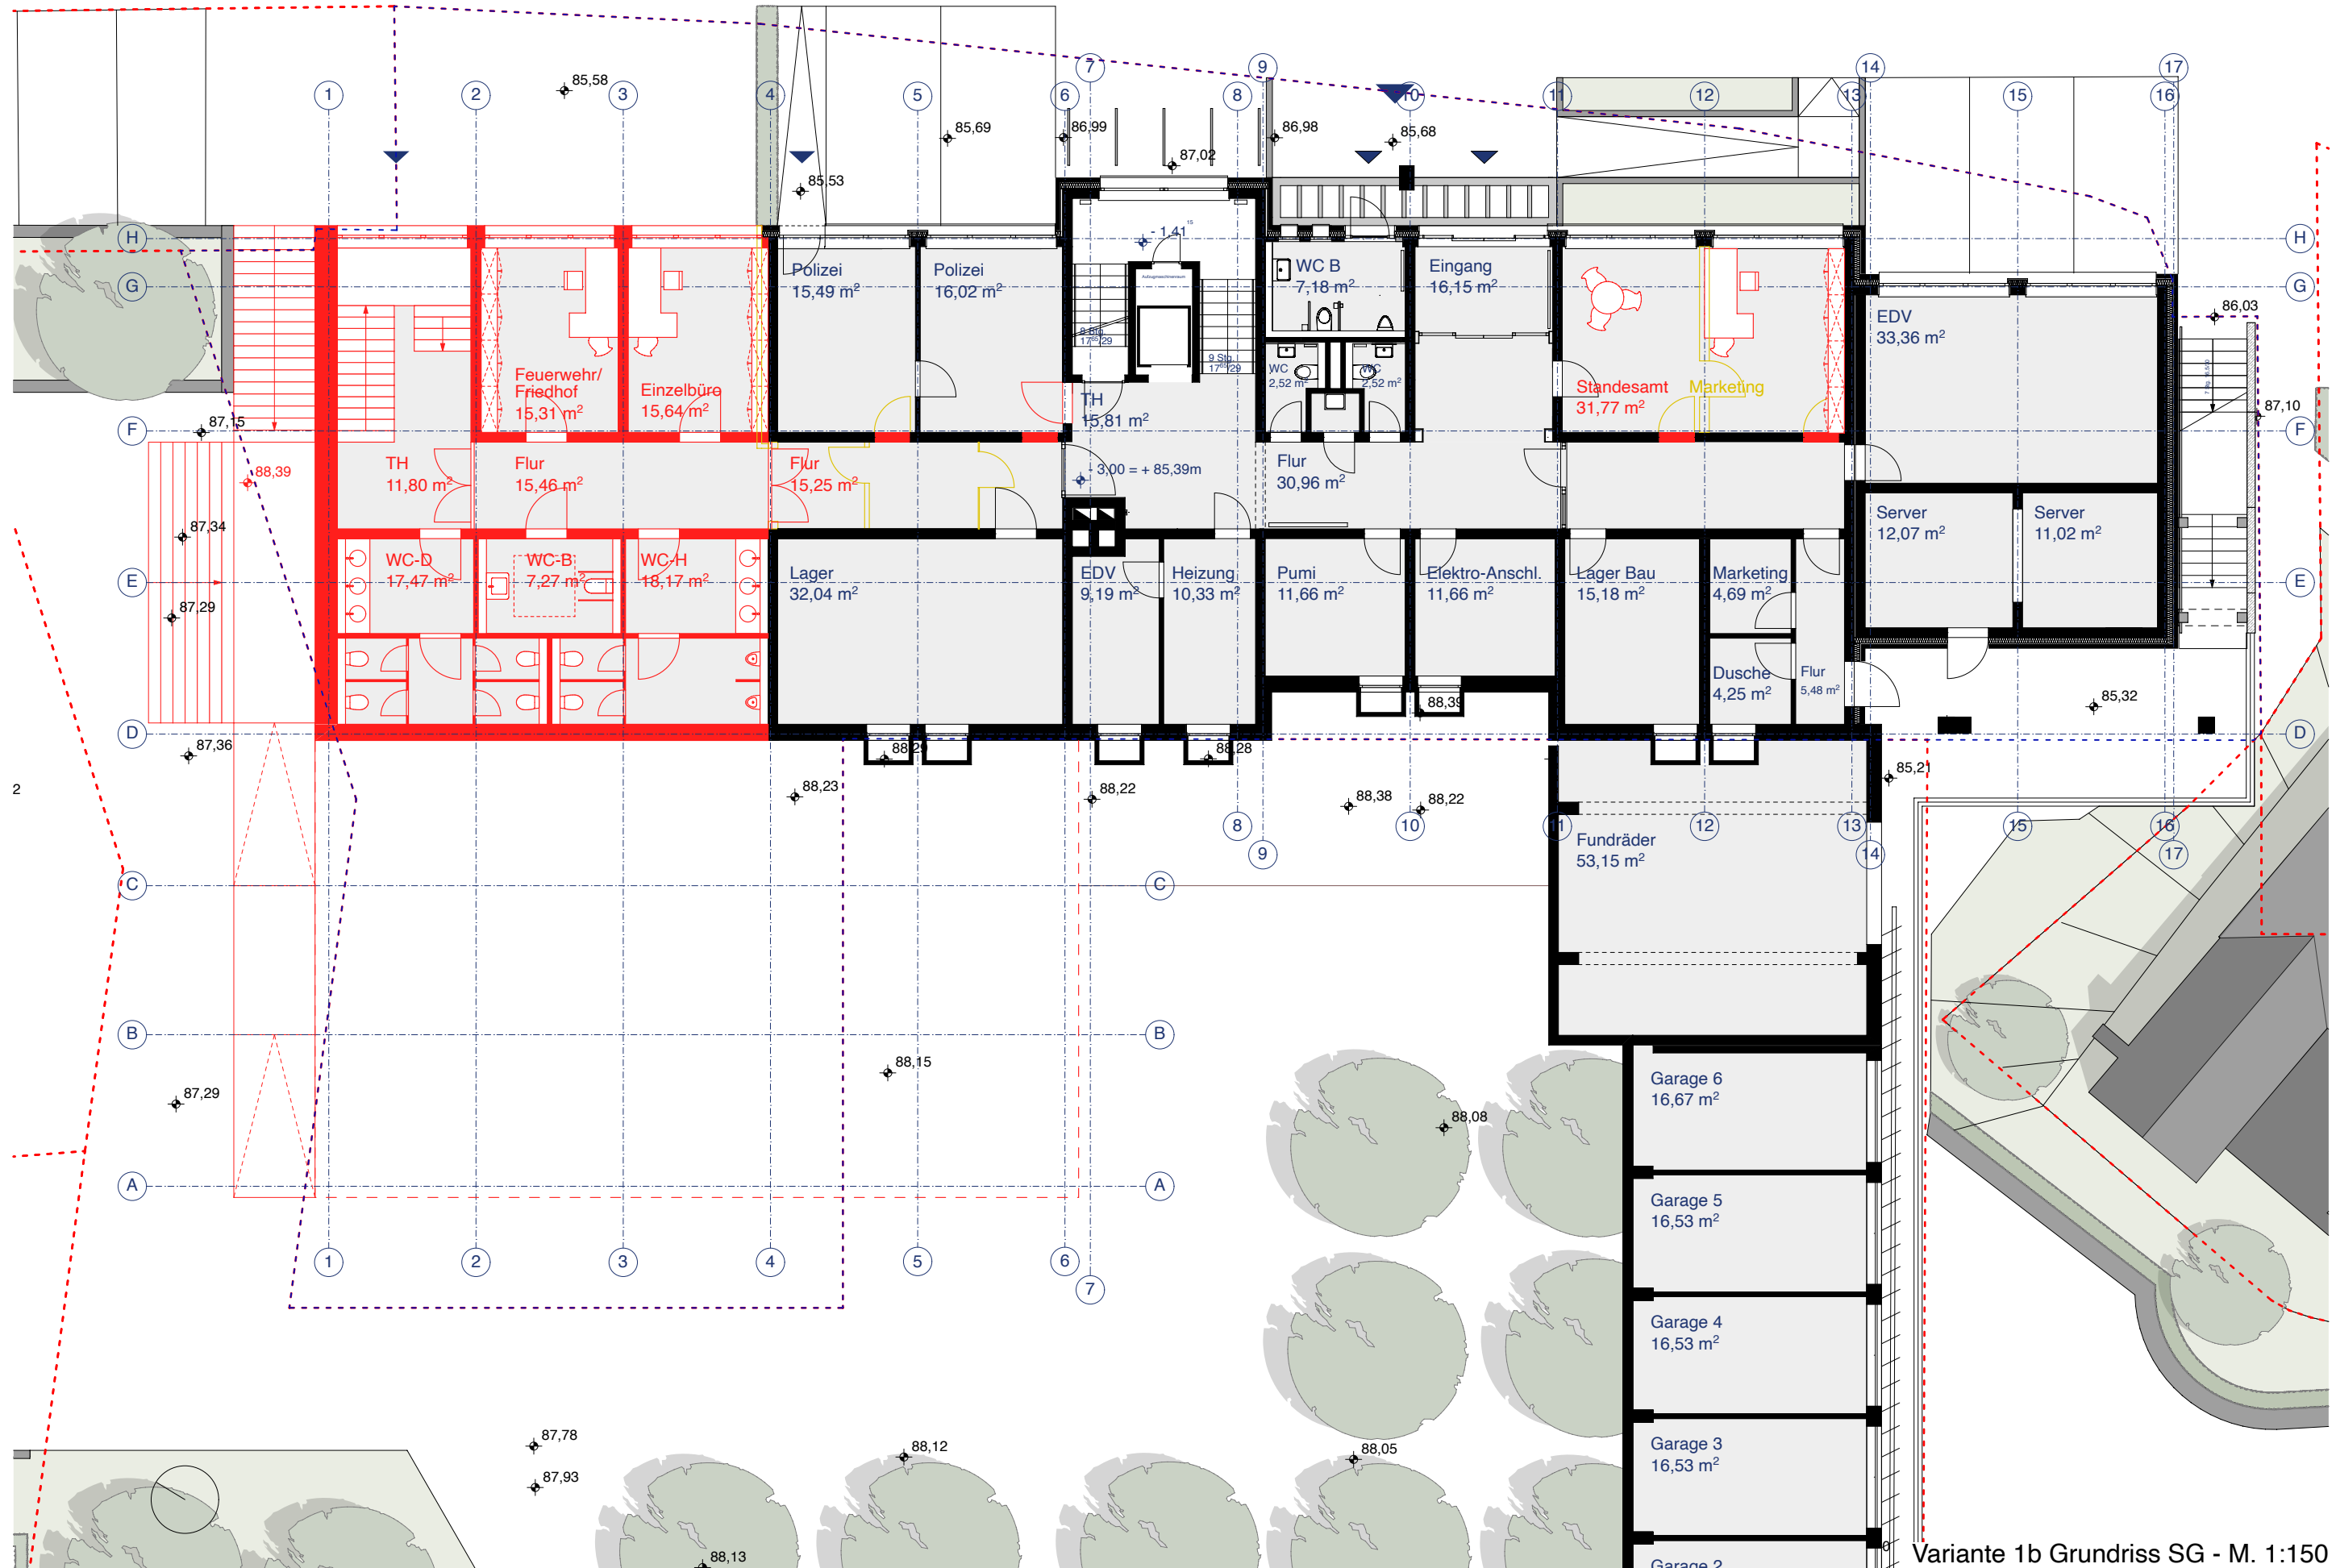


Variante 1b Grundriss SG - M. 1:150

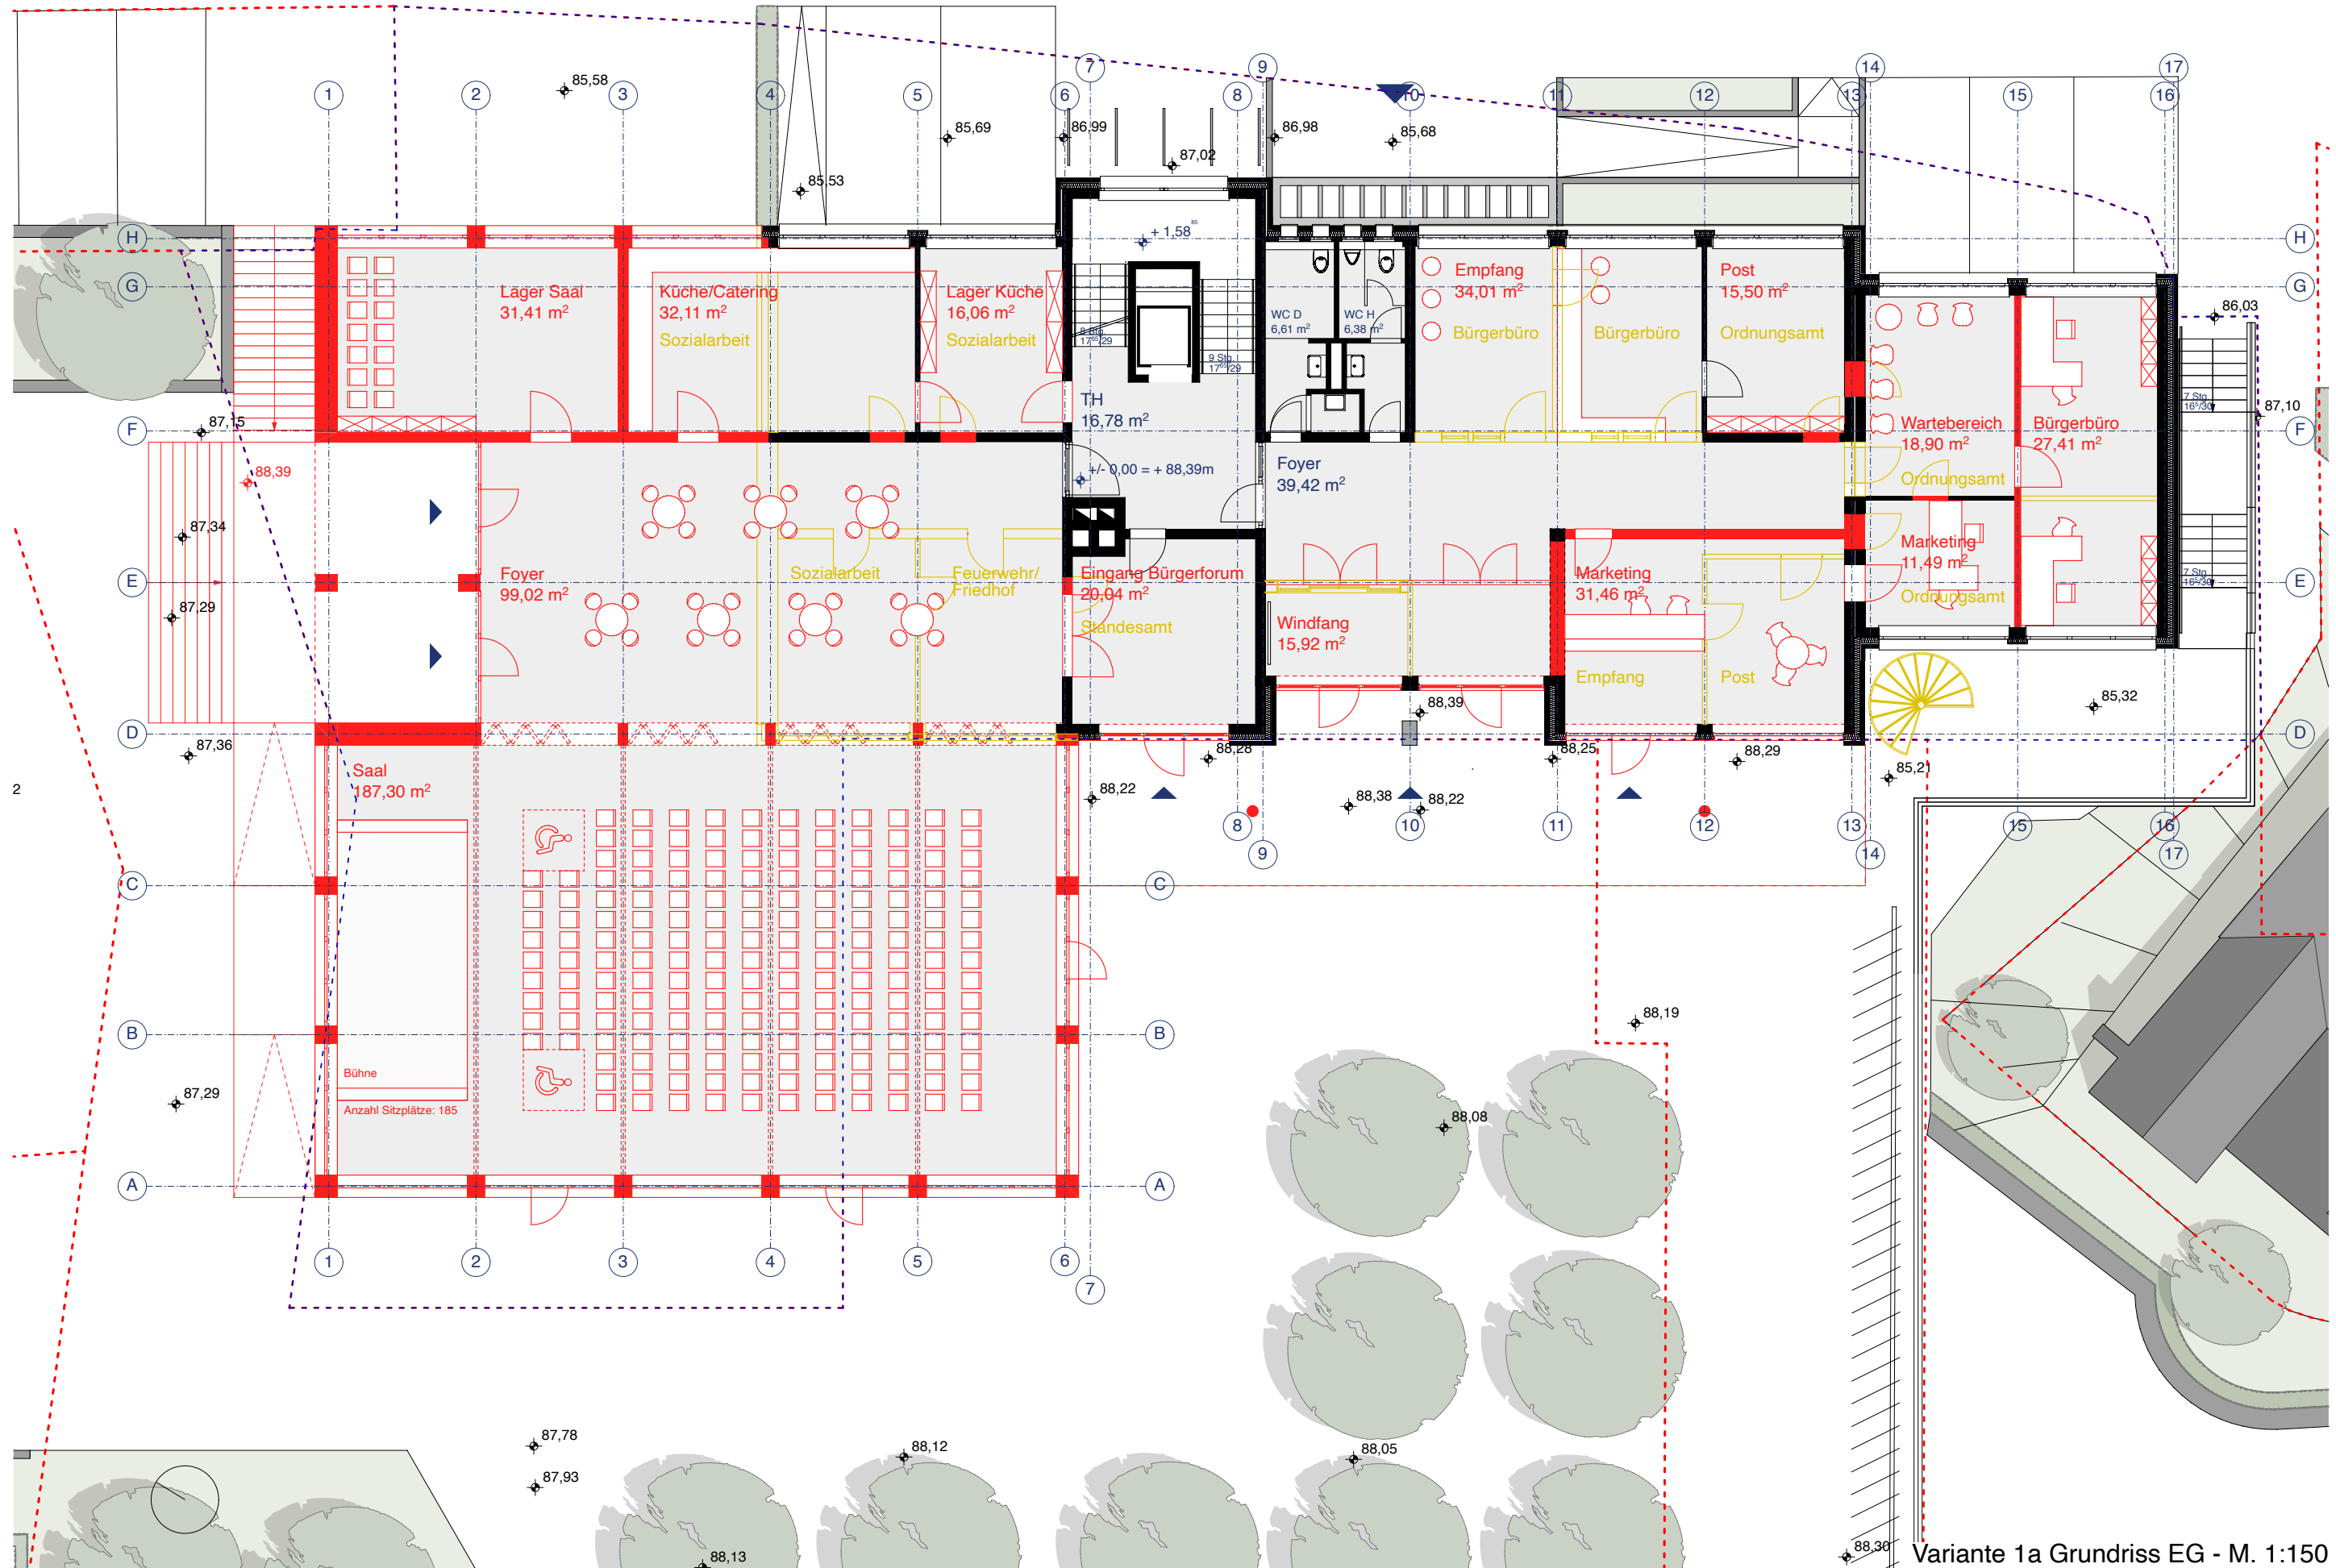



Variante 1a Grundriss EG - M. 1:150

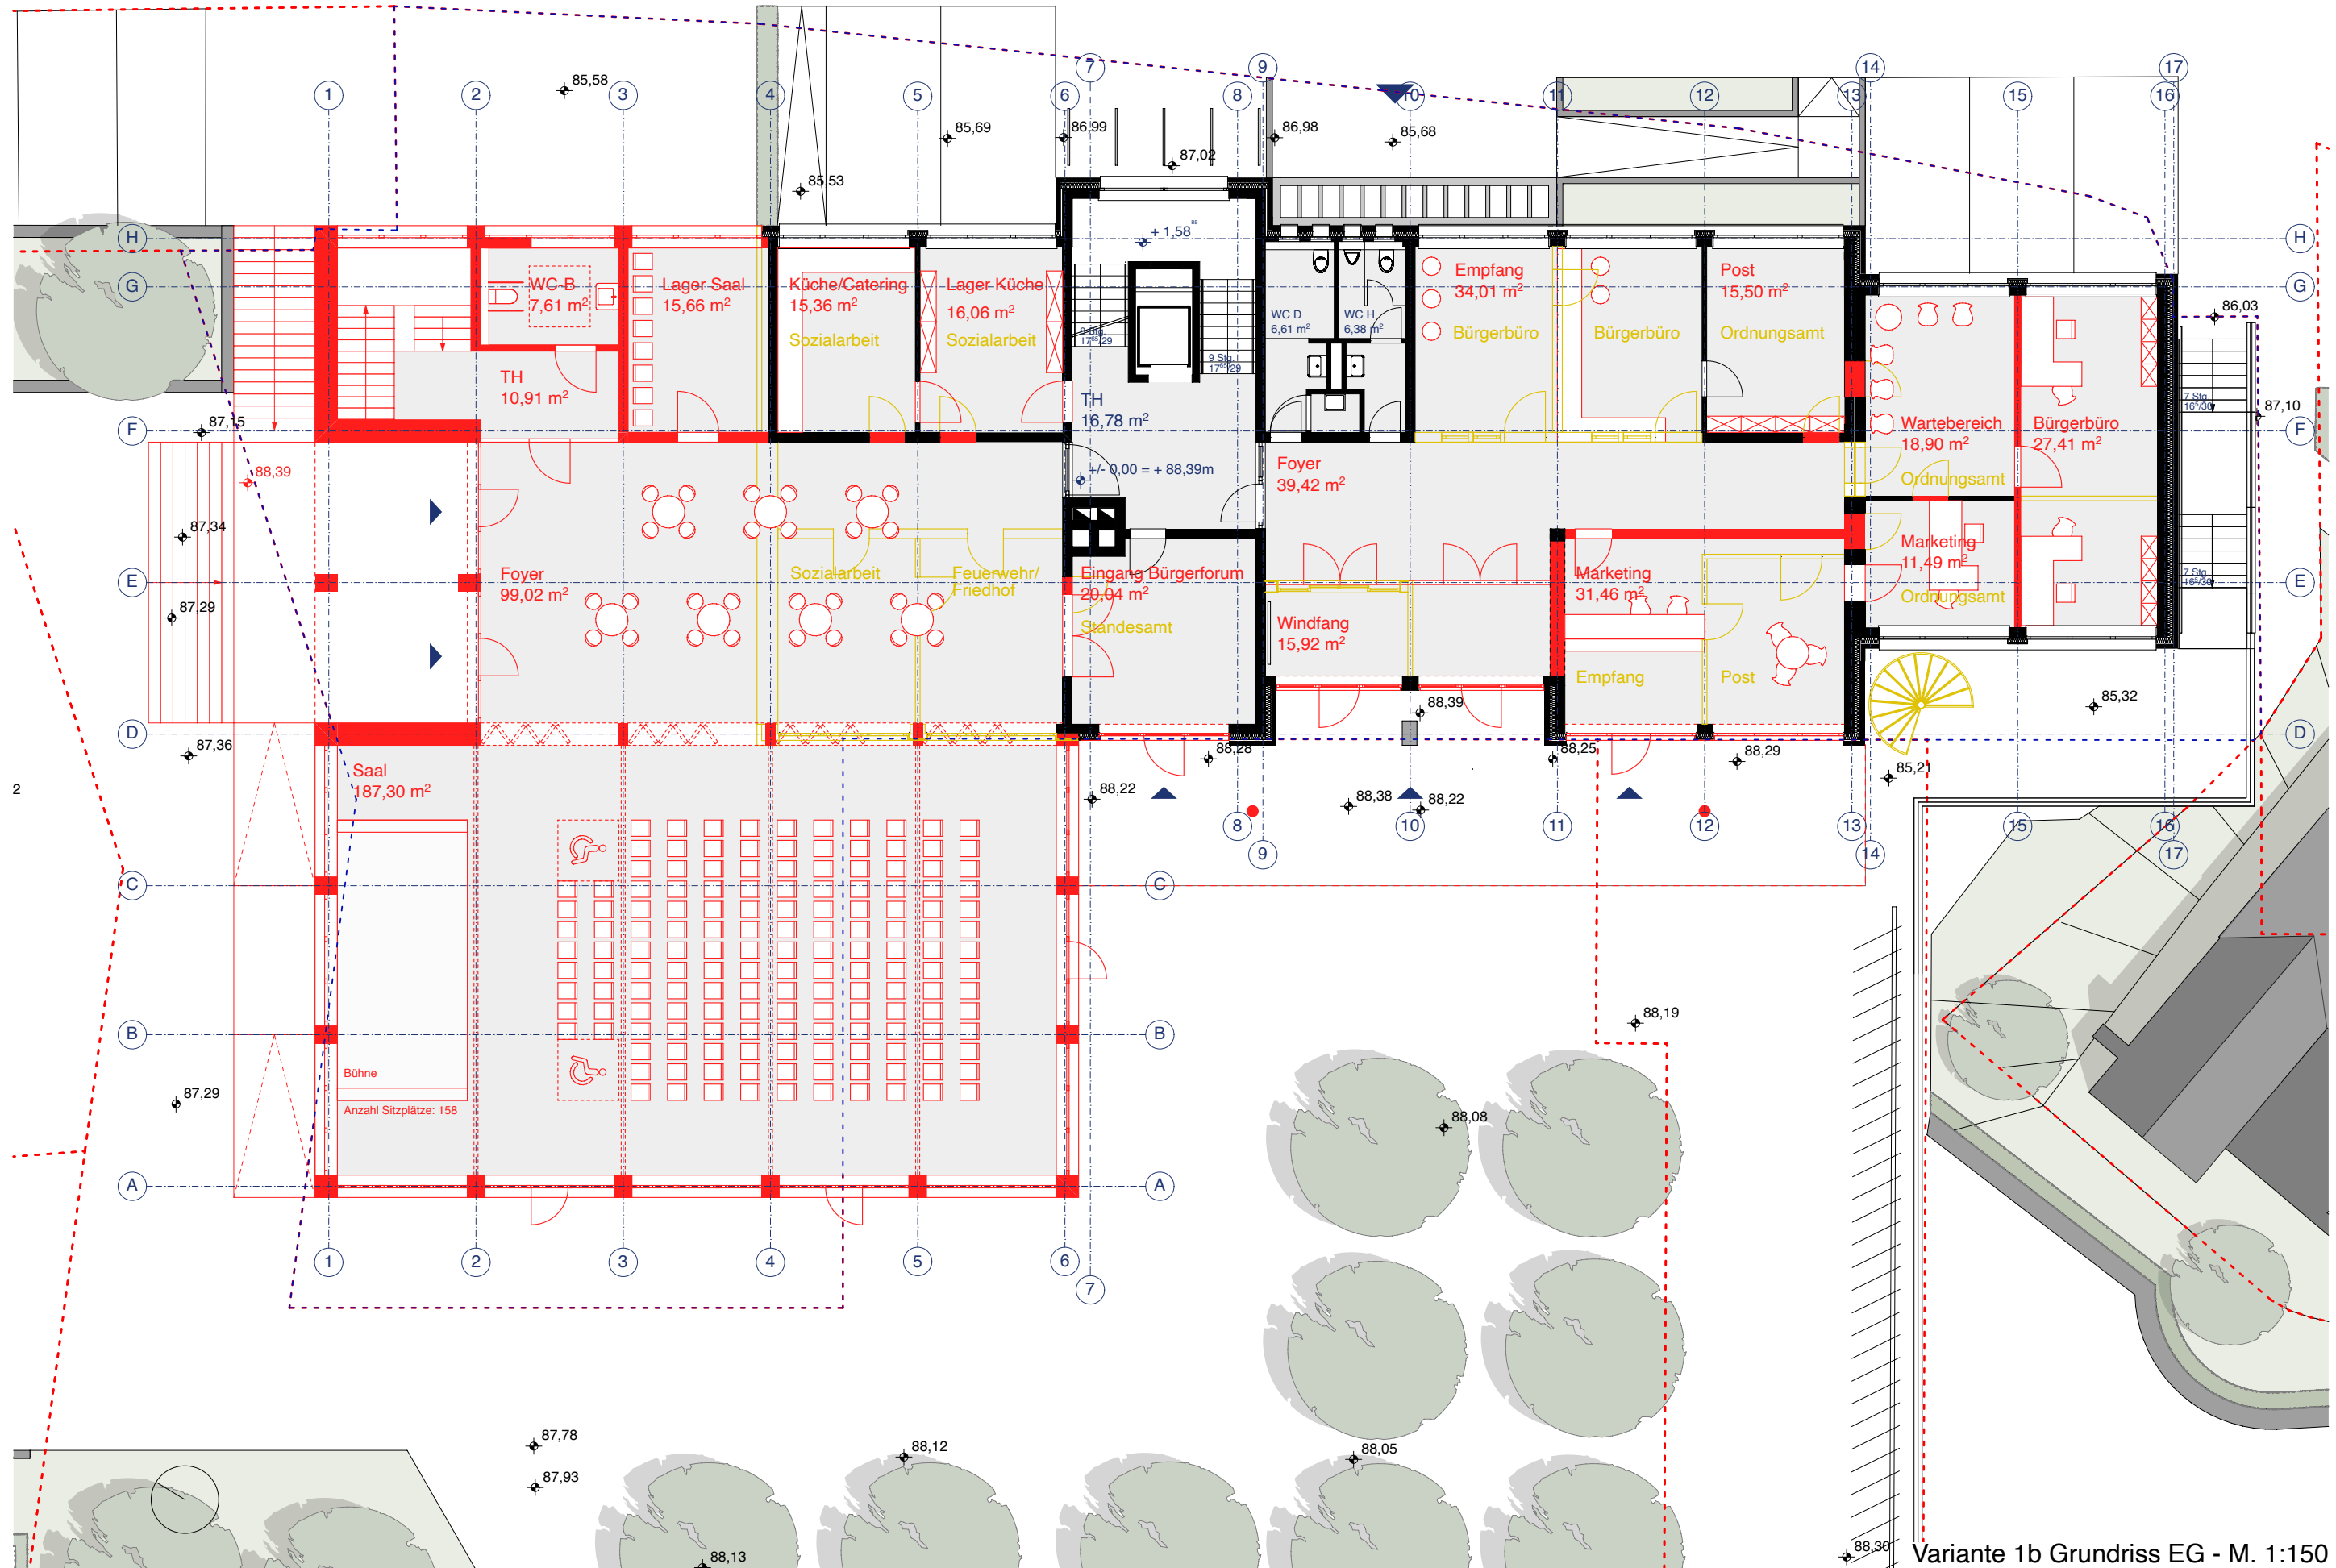

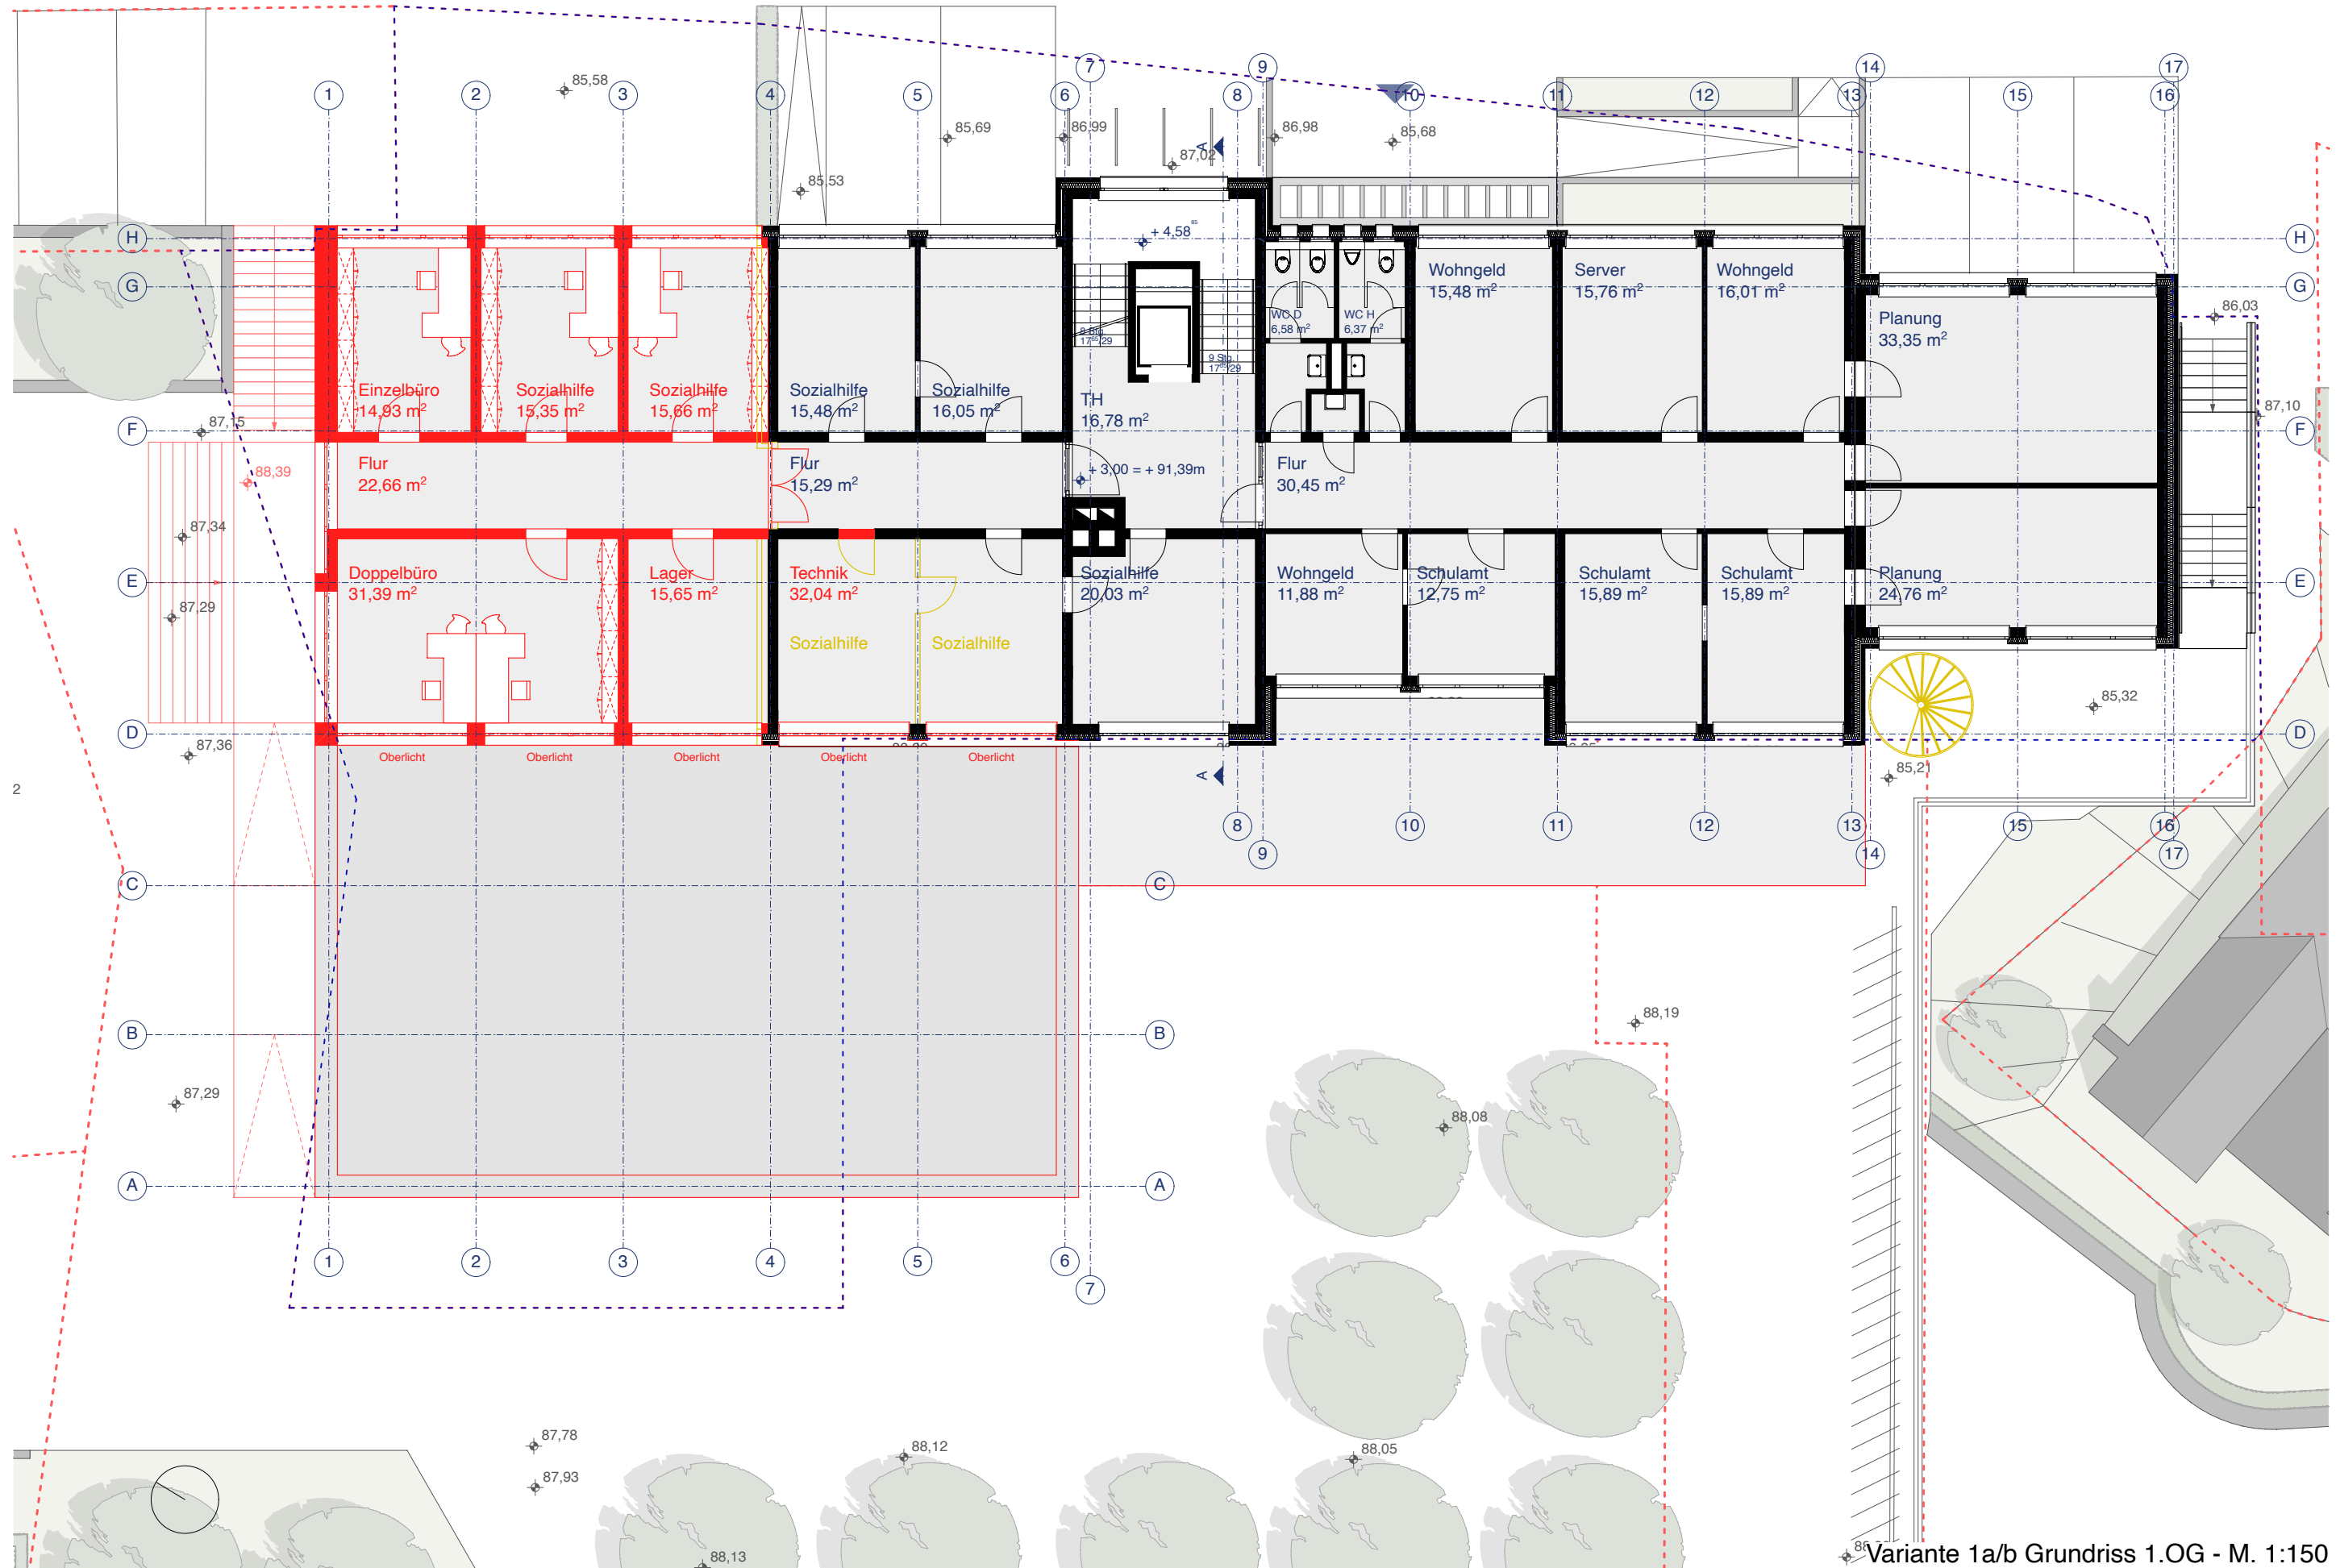


Varianten 1a/b Grundriss 1.OG - M. 1:150

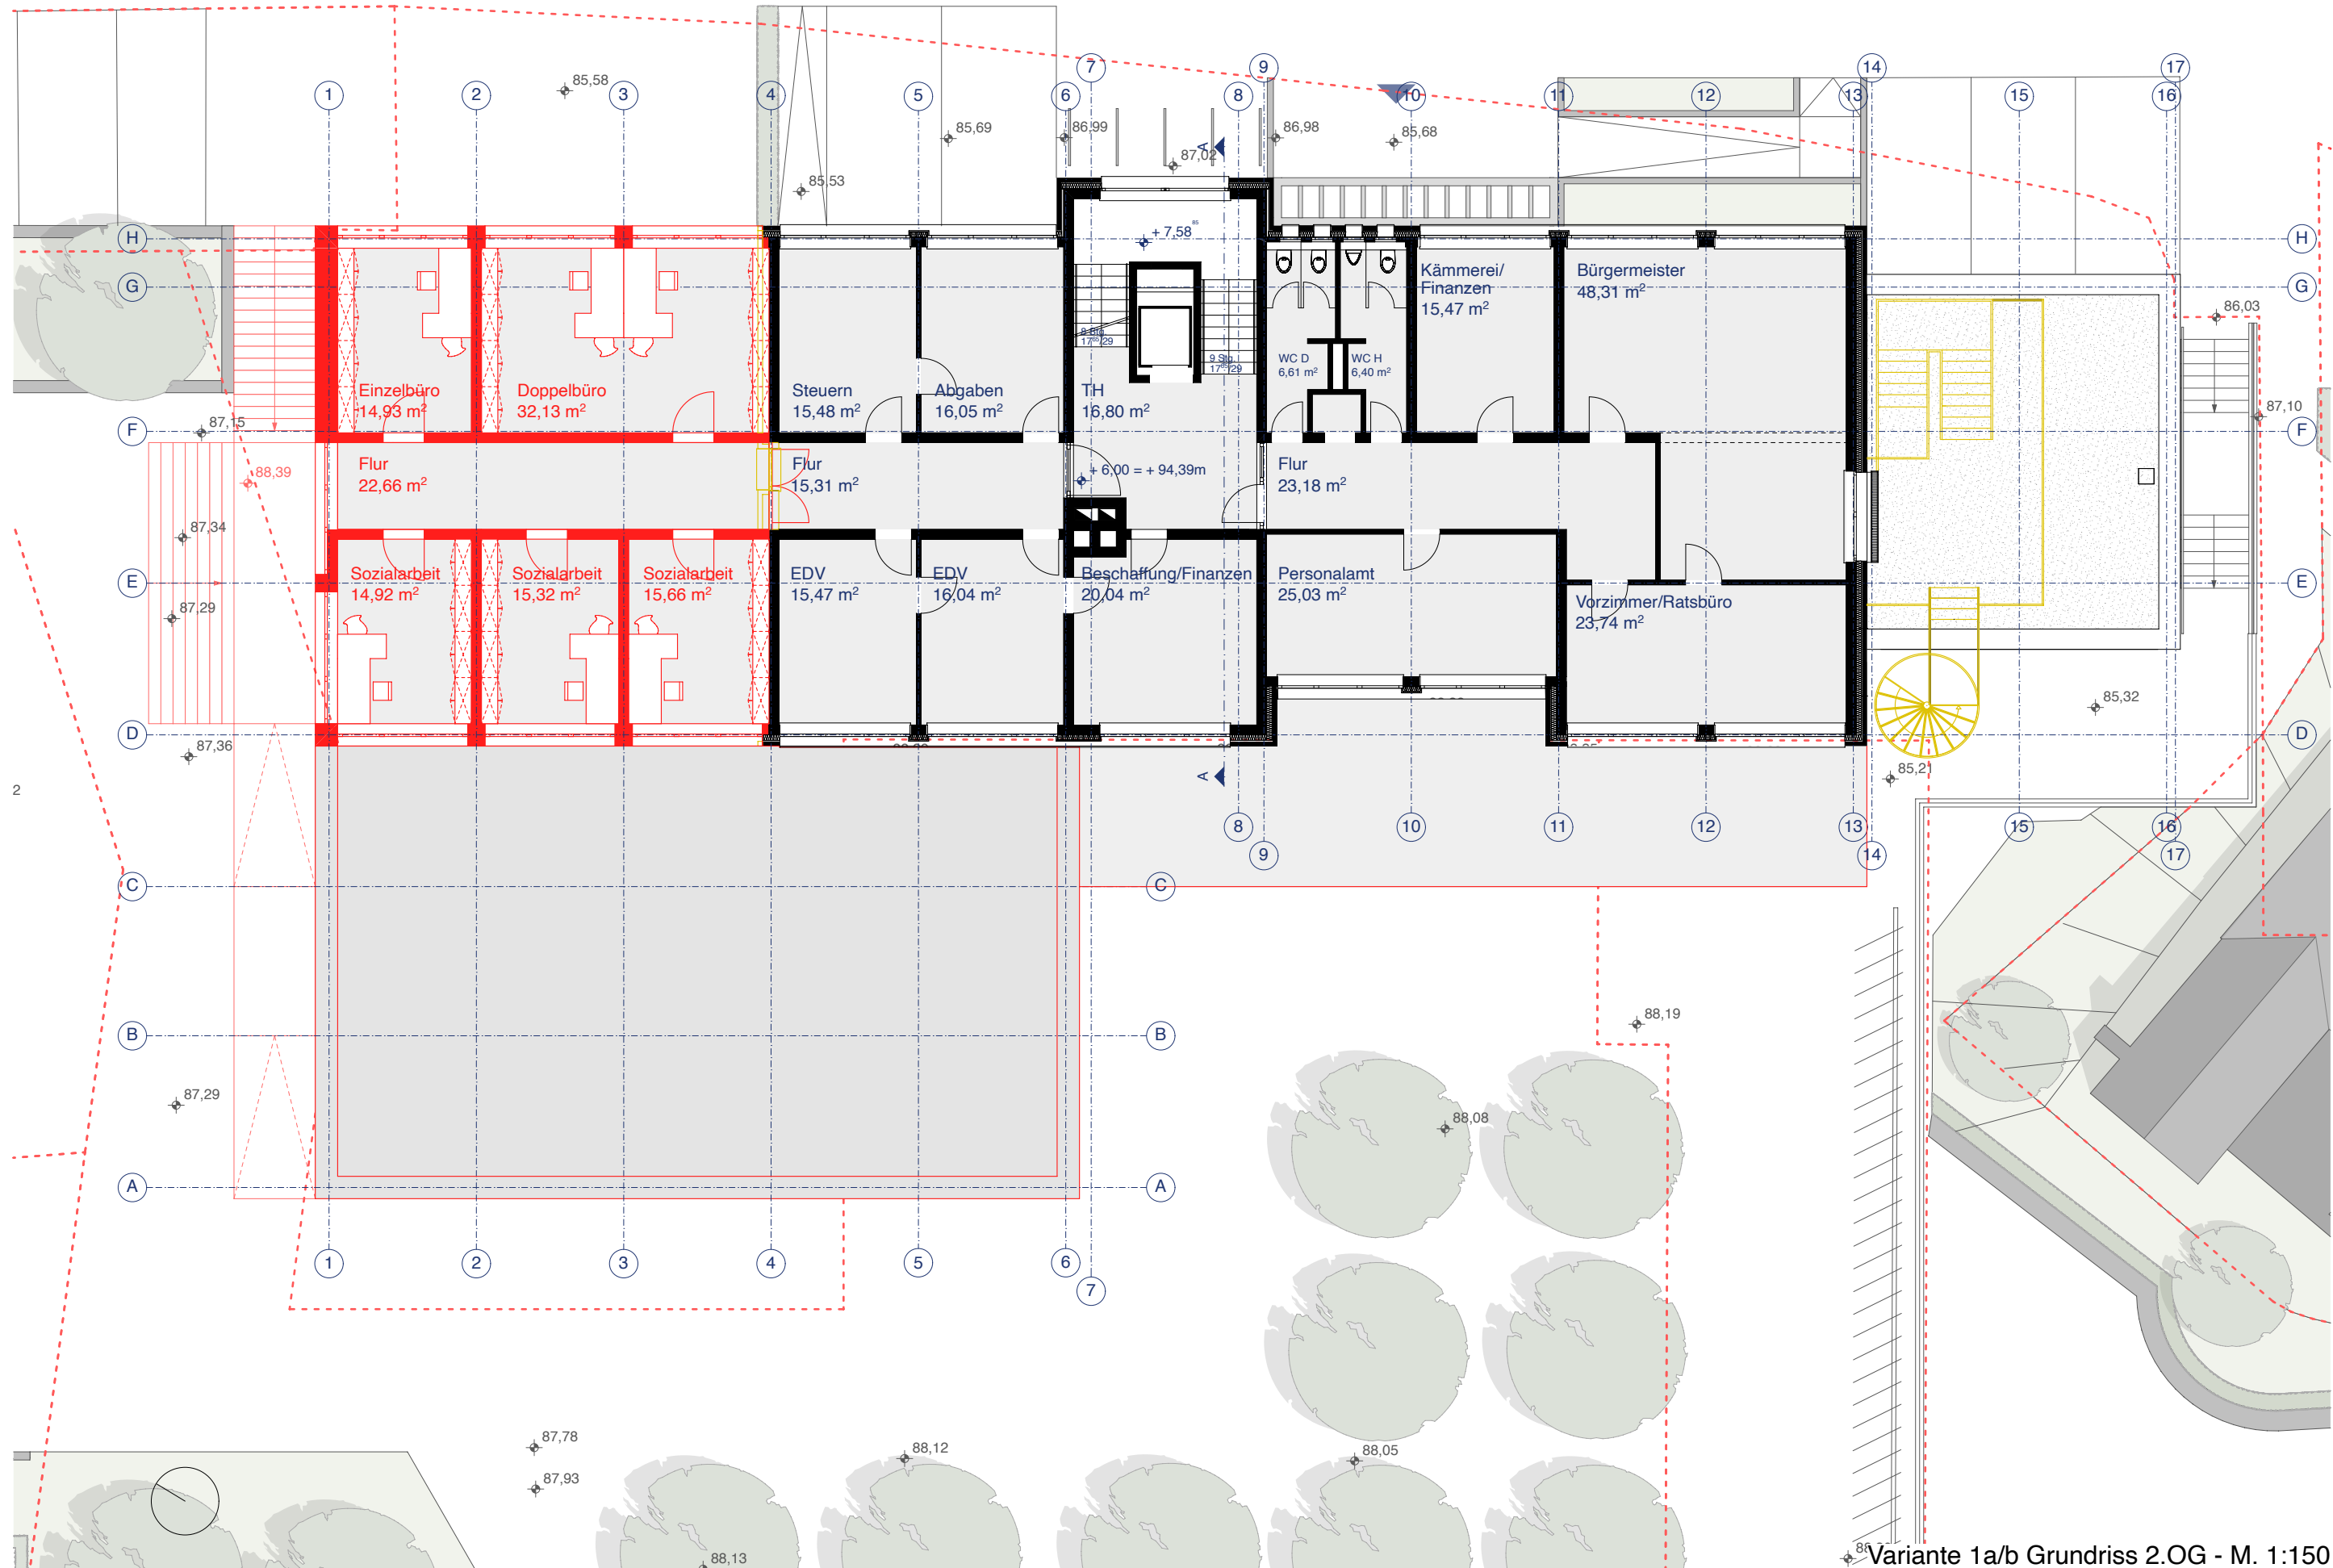

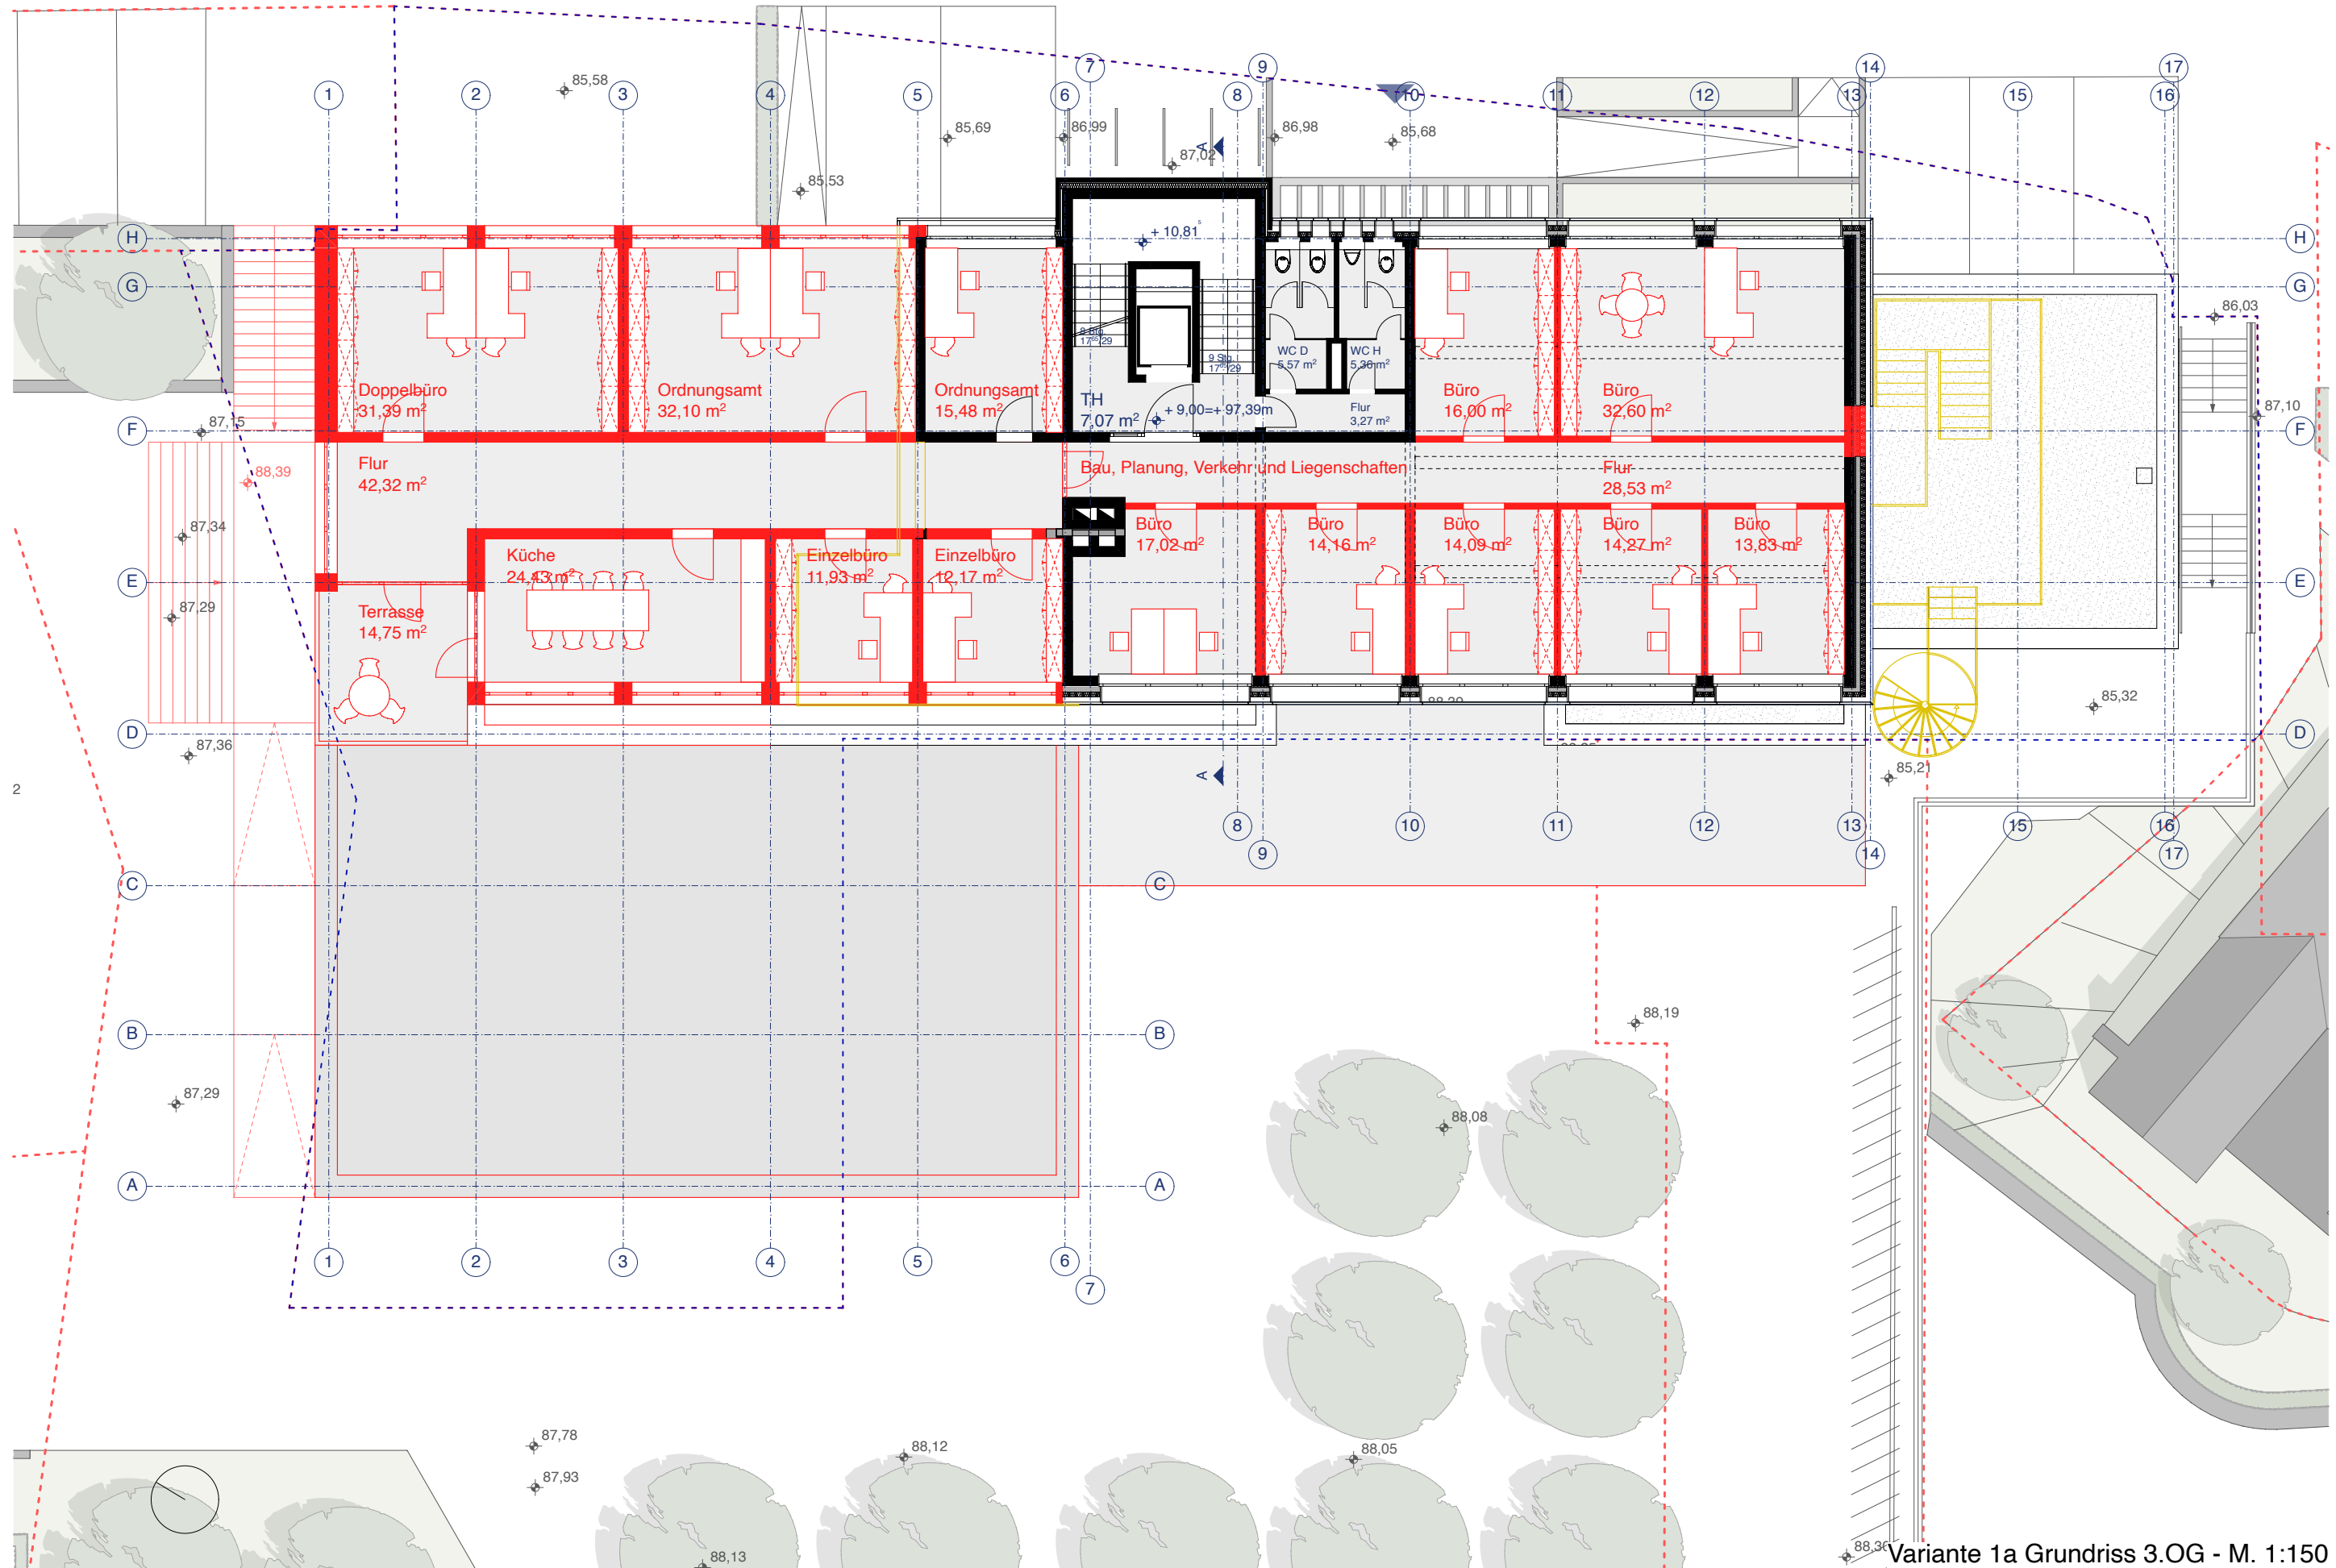


Variante 1a Grundriss 3.OG - M. 1:150

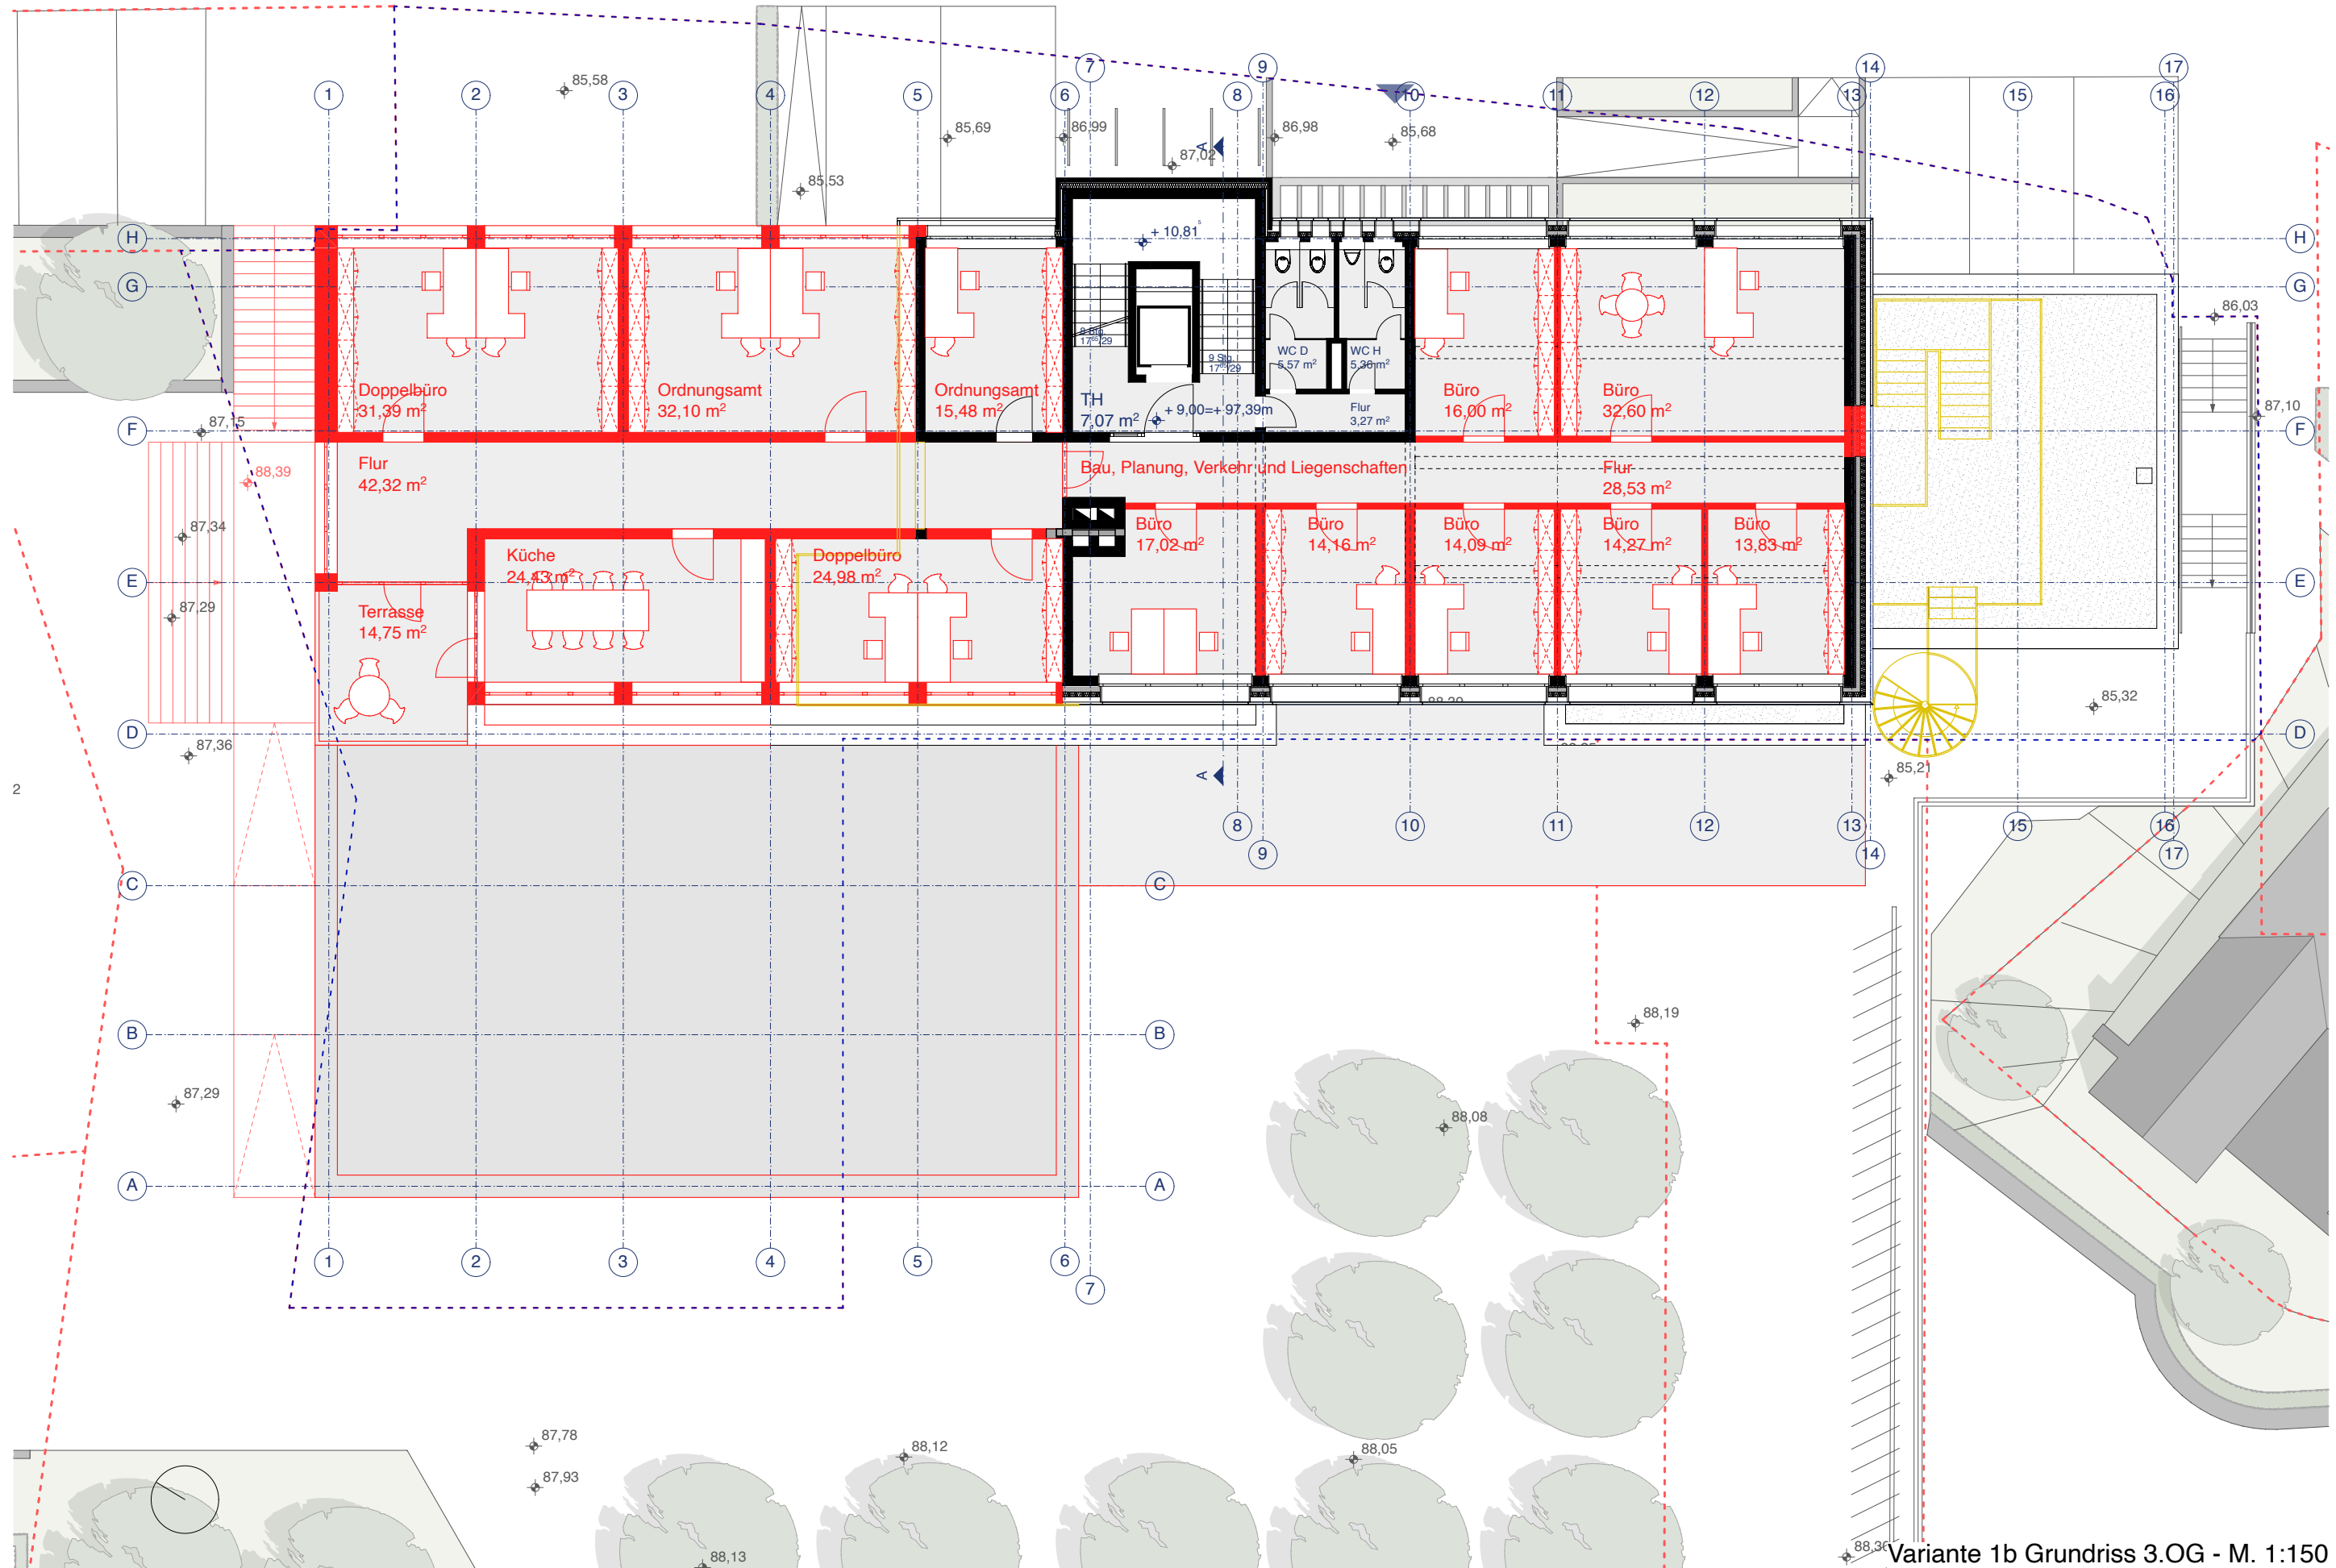


Variante 1b Grundriss 3.OG - M. 1:150


Variante 2 - Anbau mit separatem Treppenhaus & Aufzug

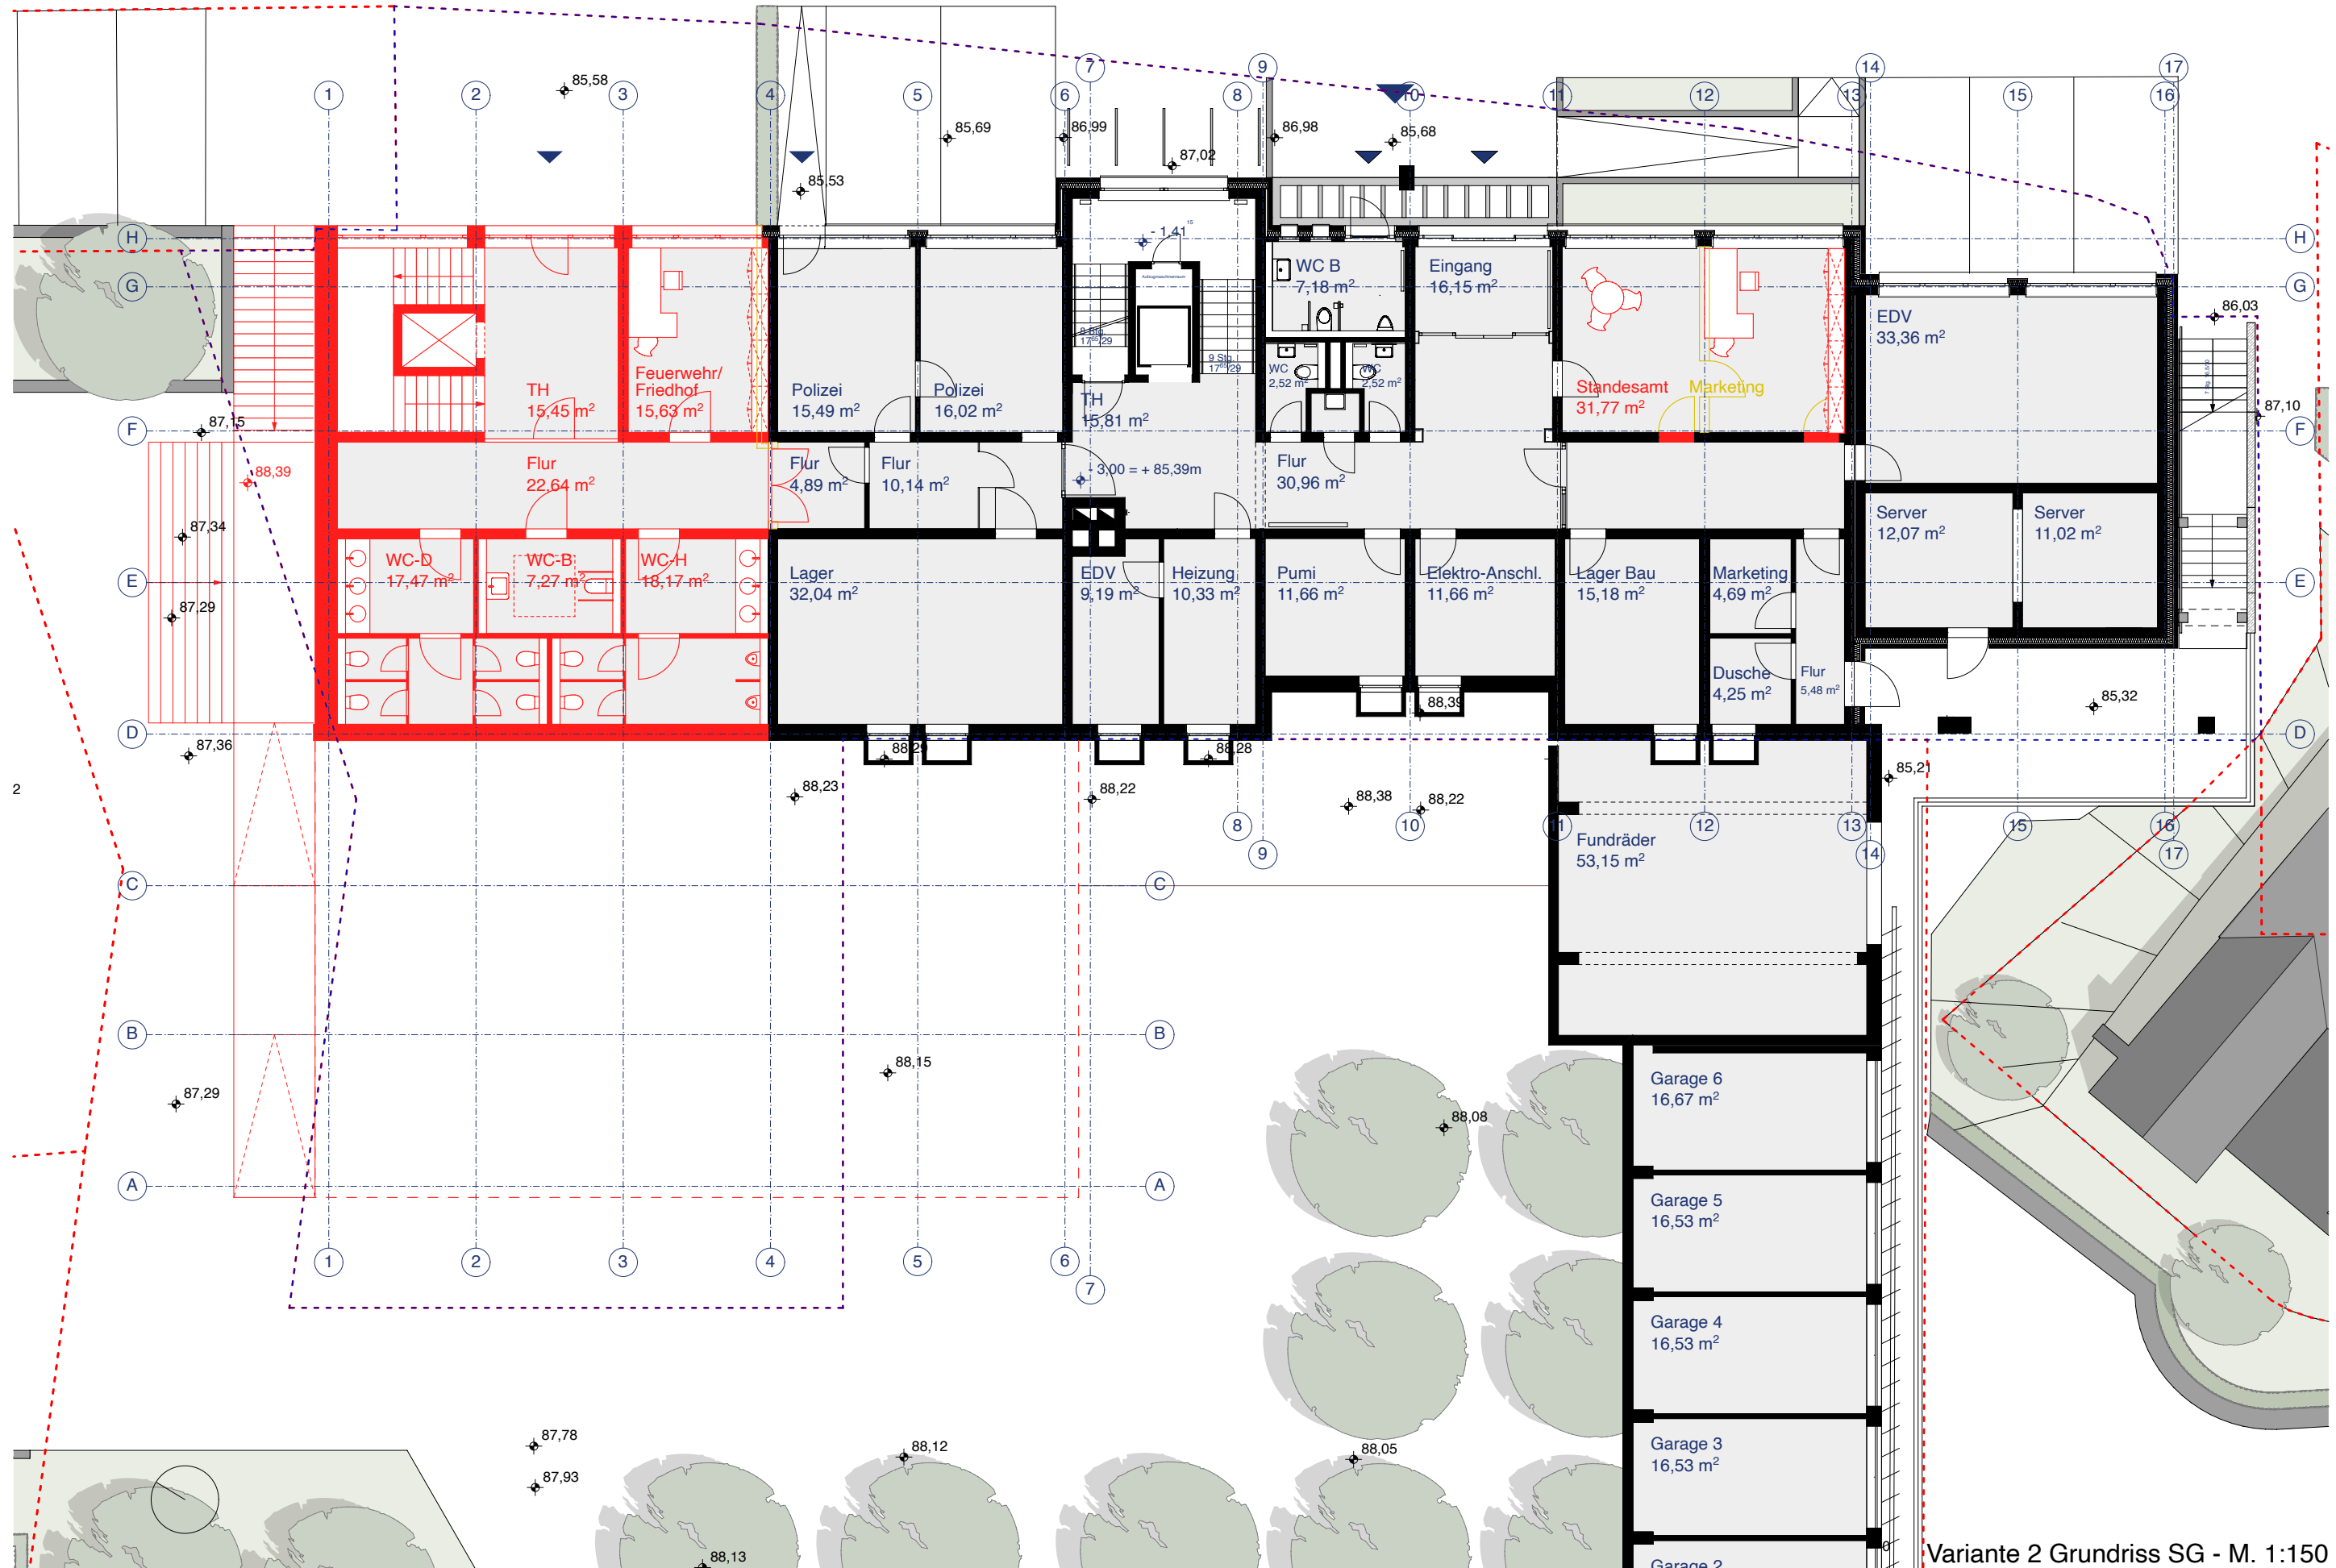


Variante 2 Grundriss SG - M. 1:150

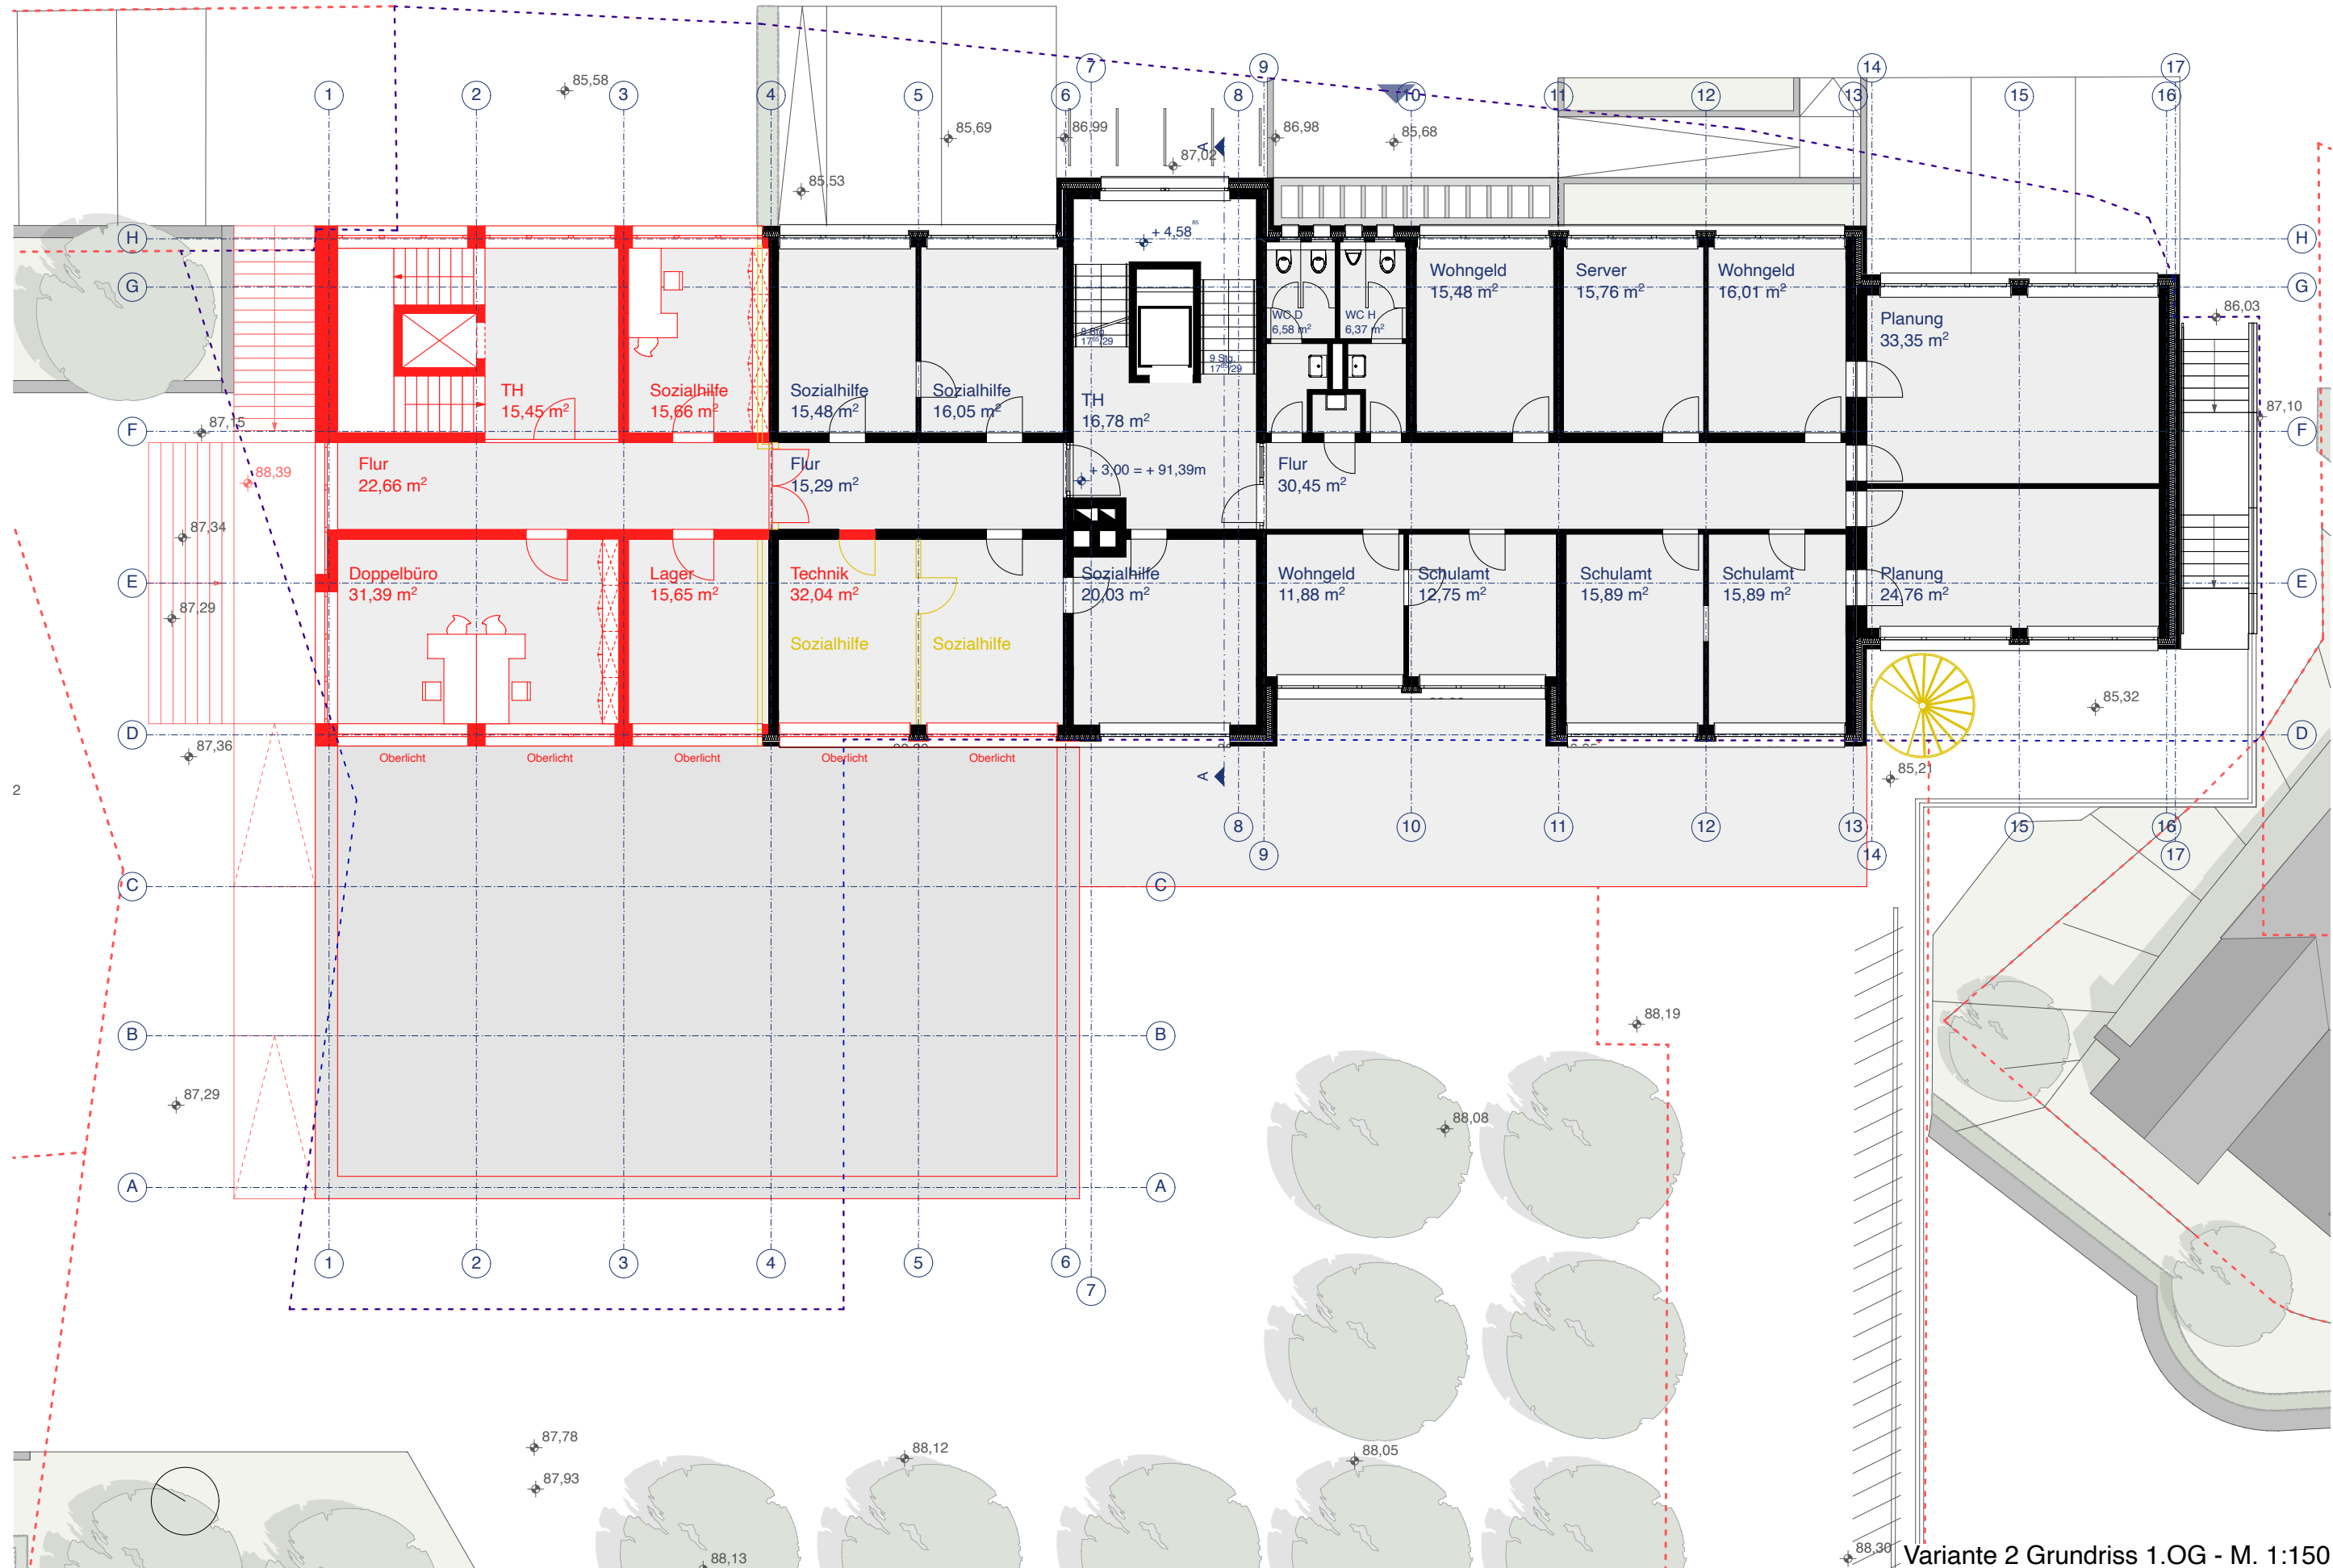


Variante 2 Grundriss 1.OG - M. 1:150

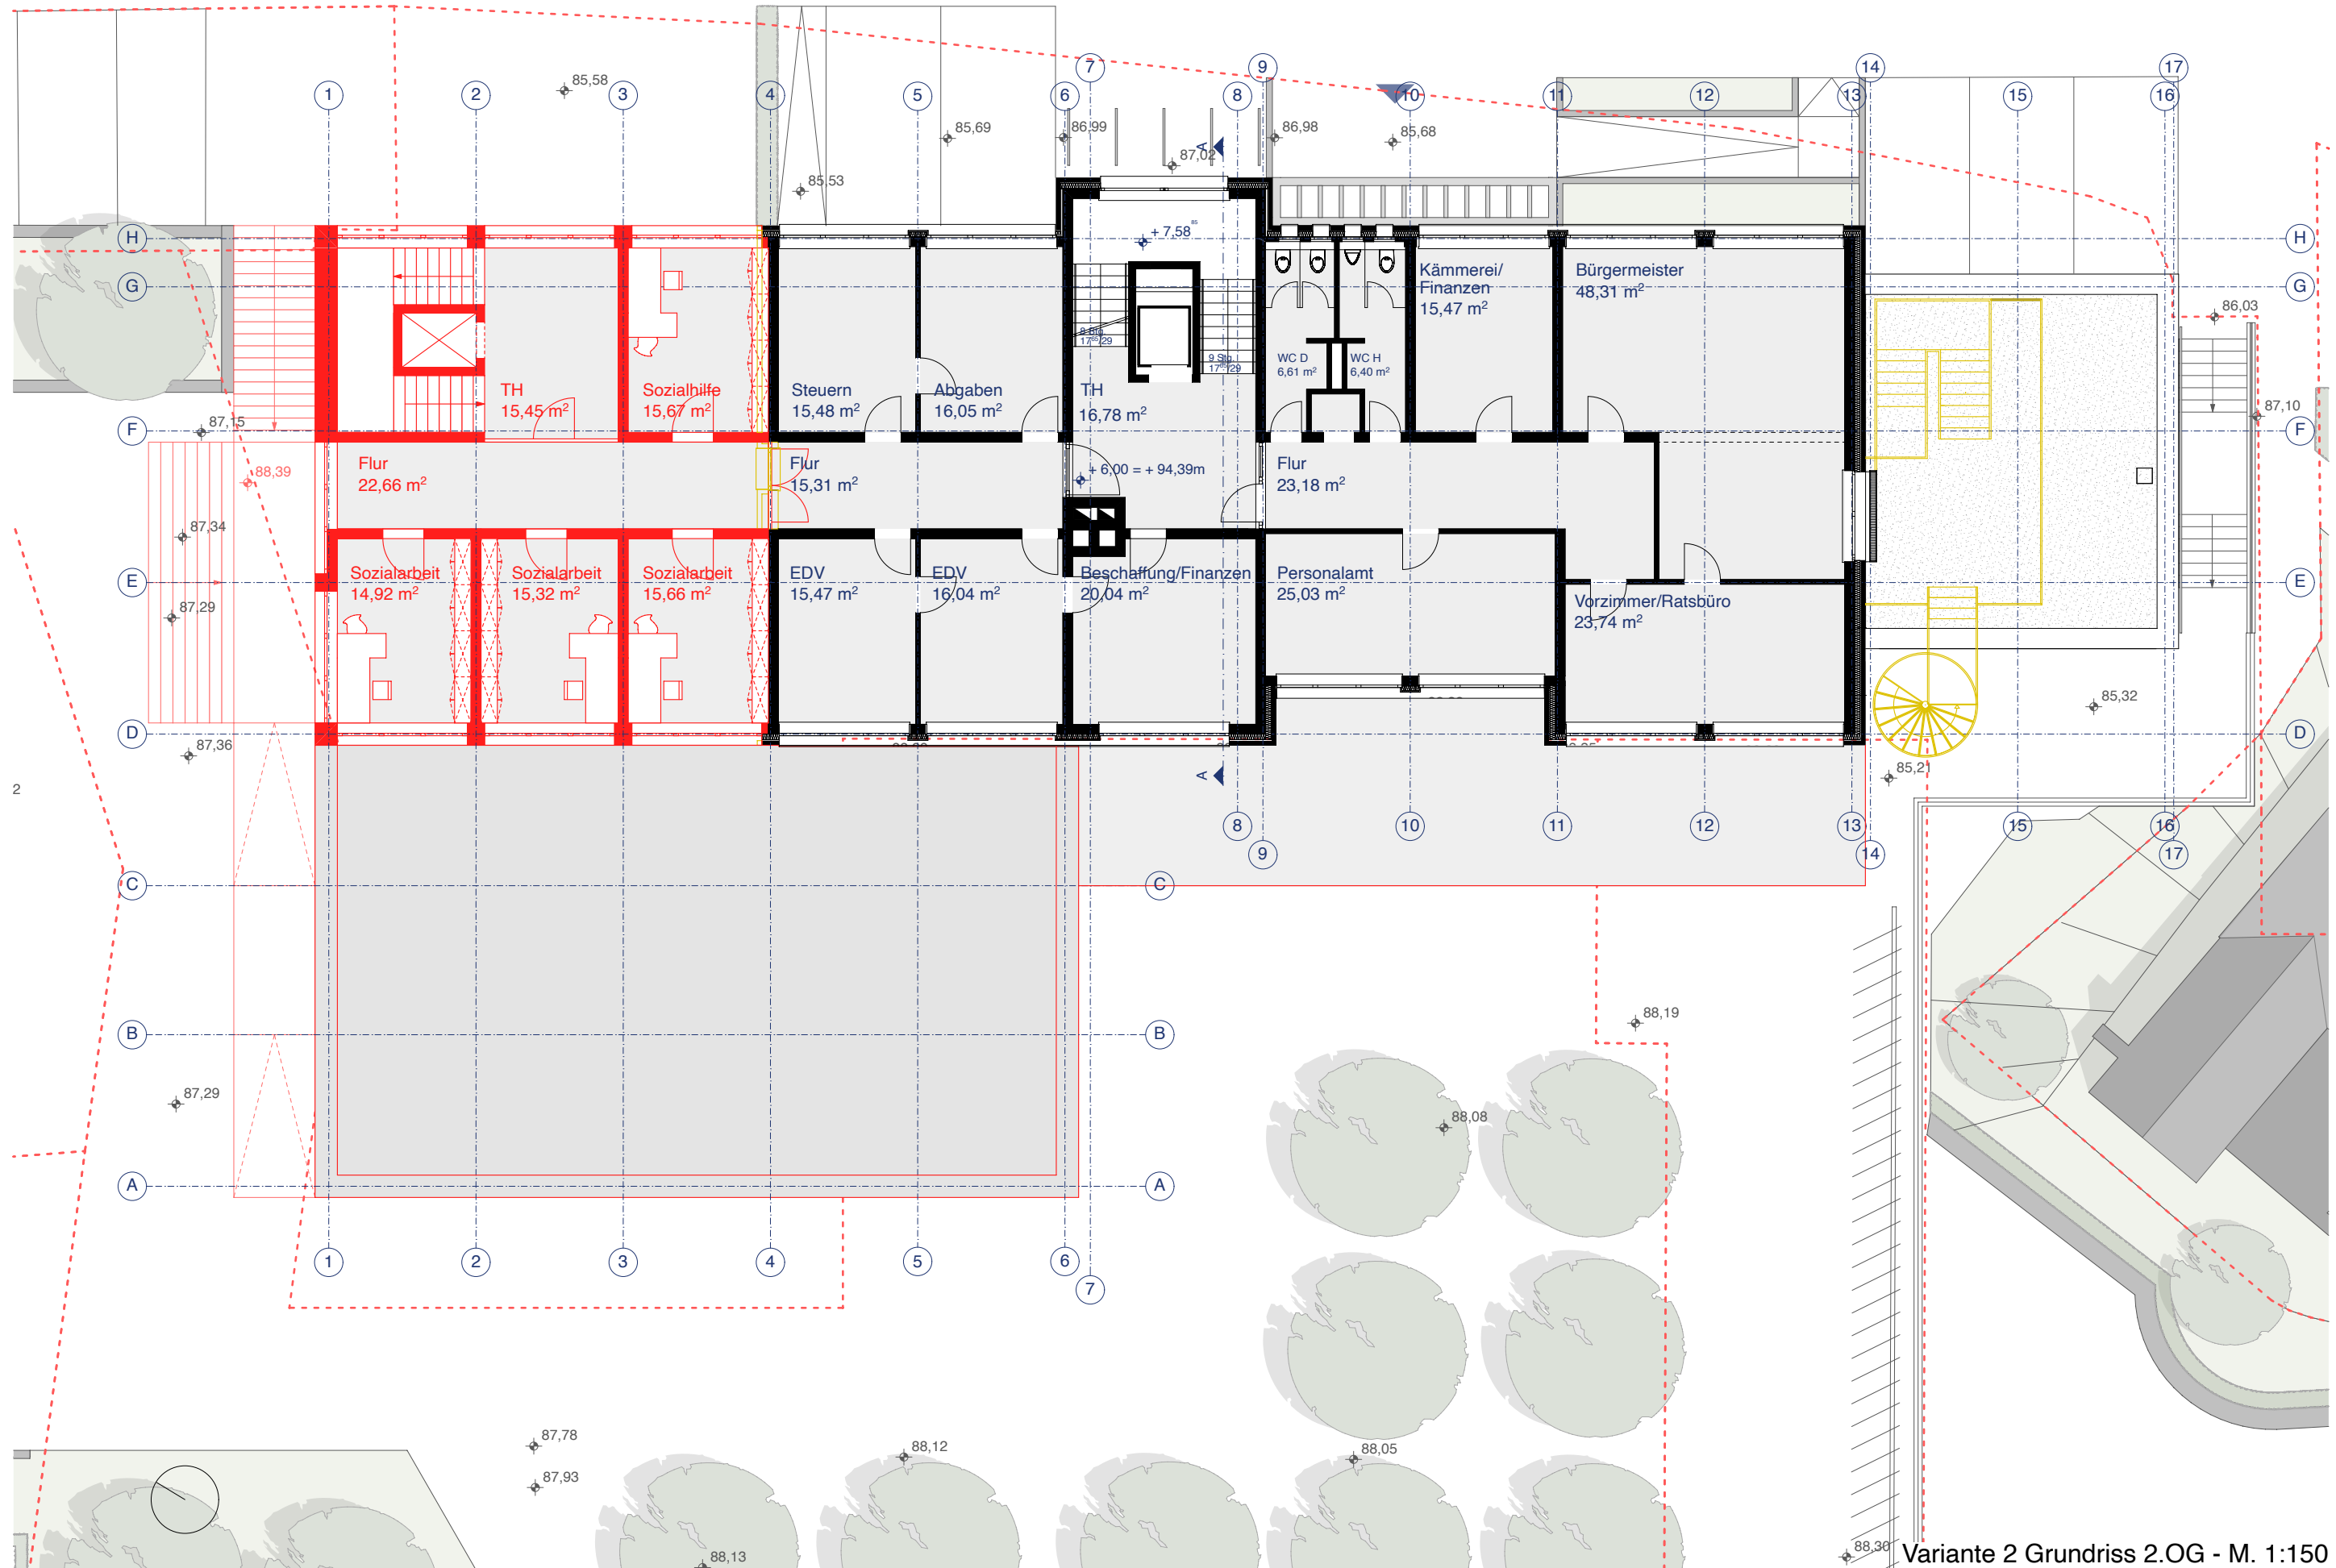

Variante 2 Grundriss 2.OG - M. 1:150

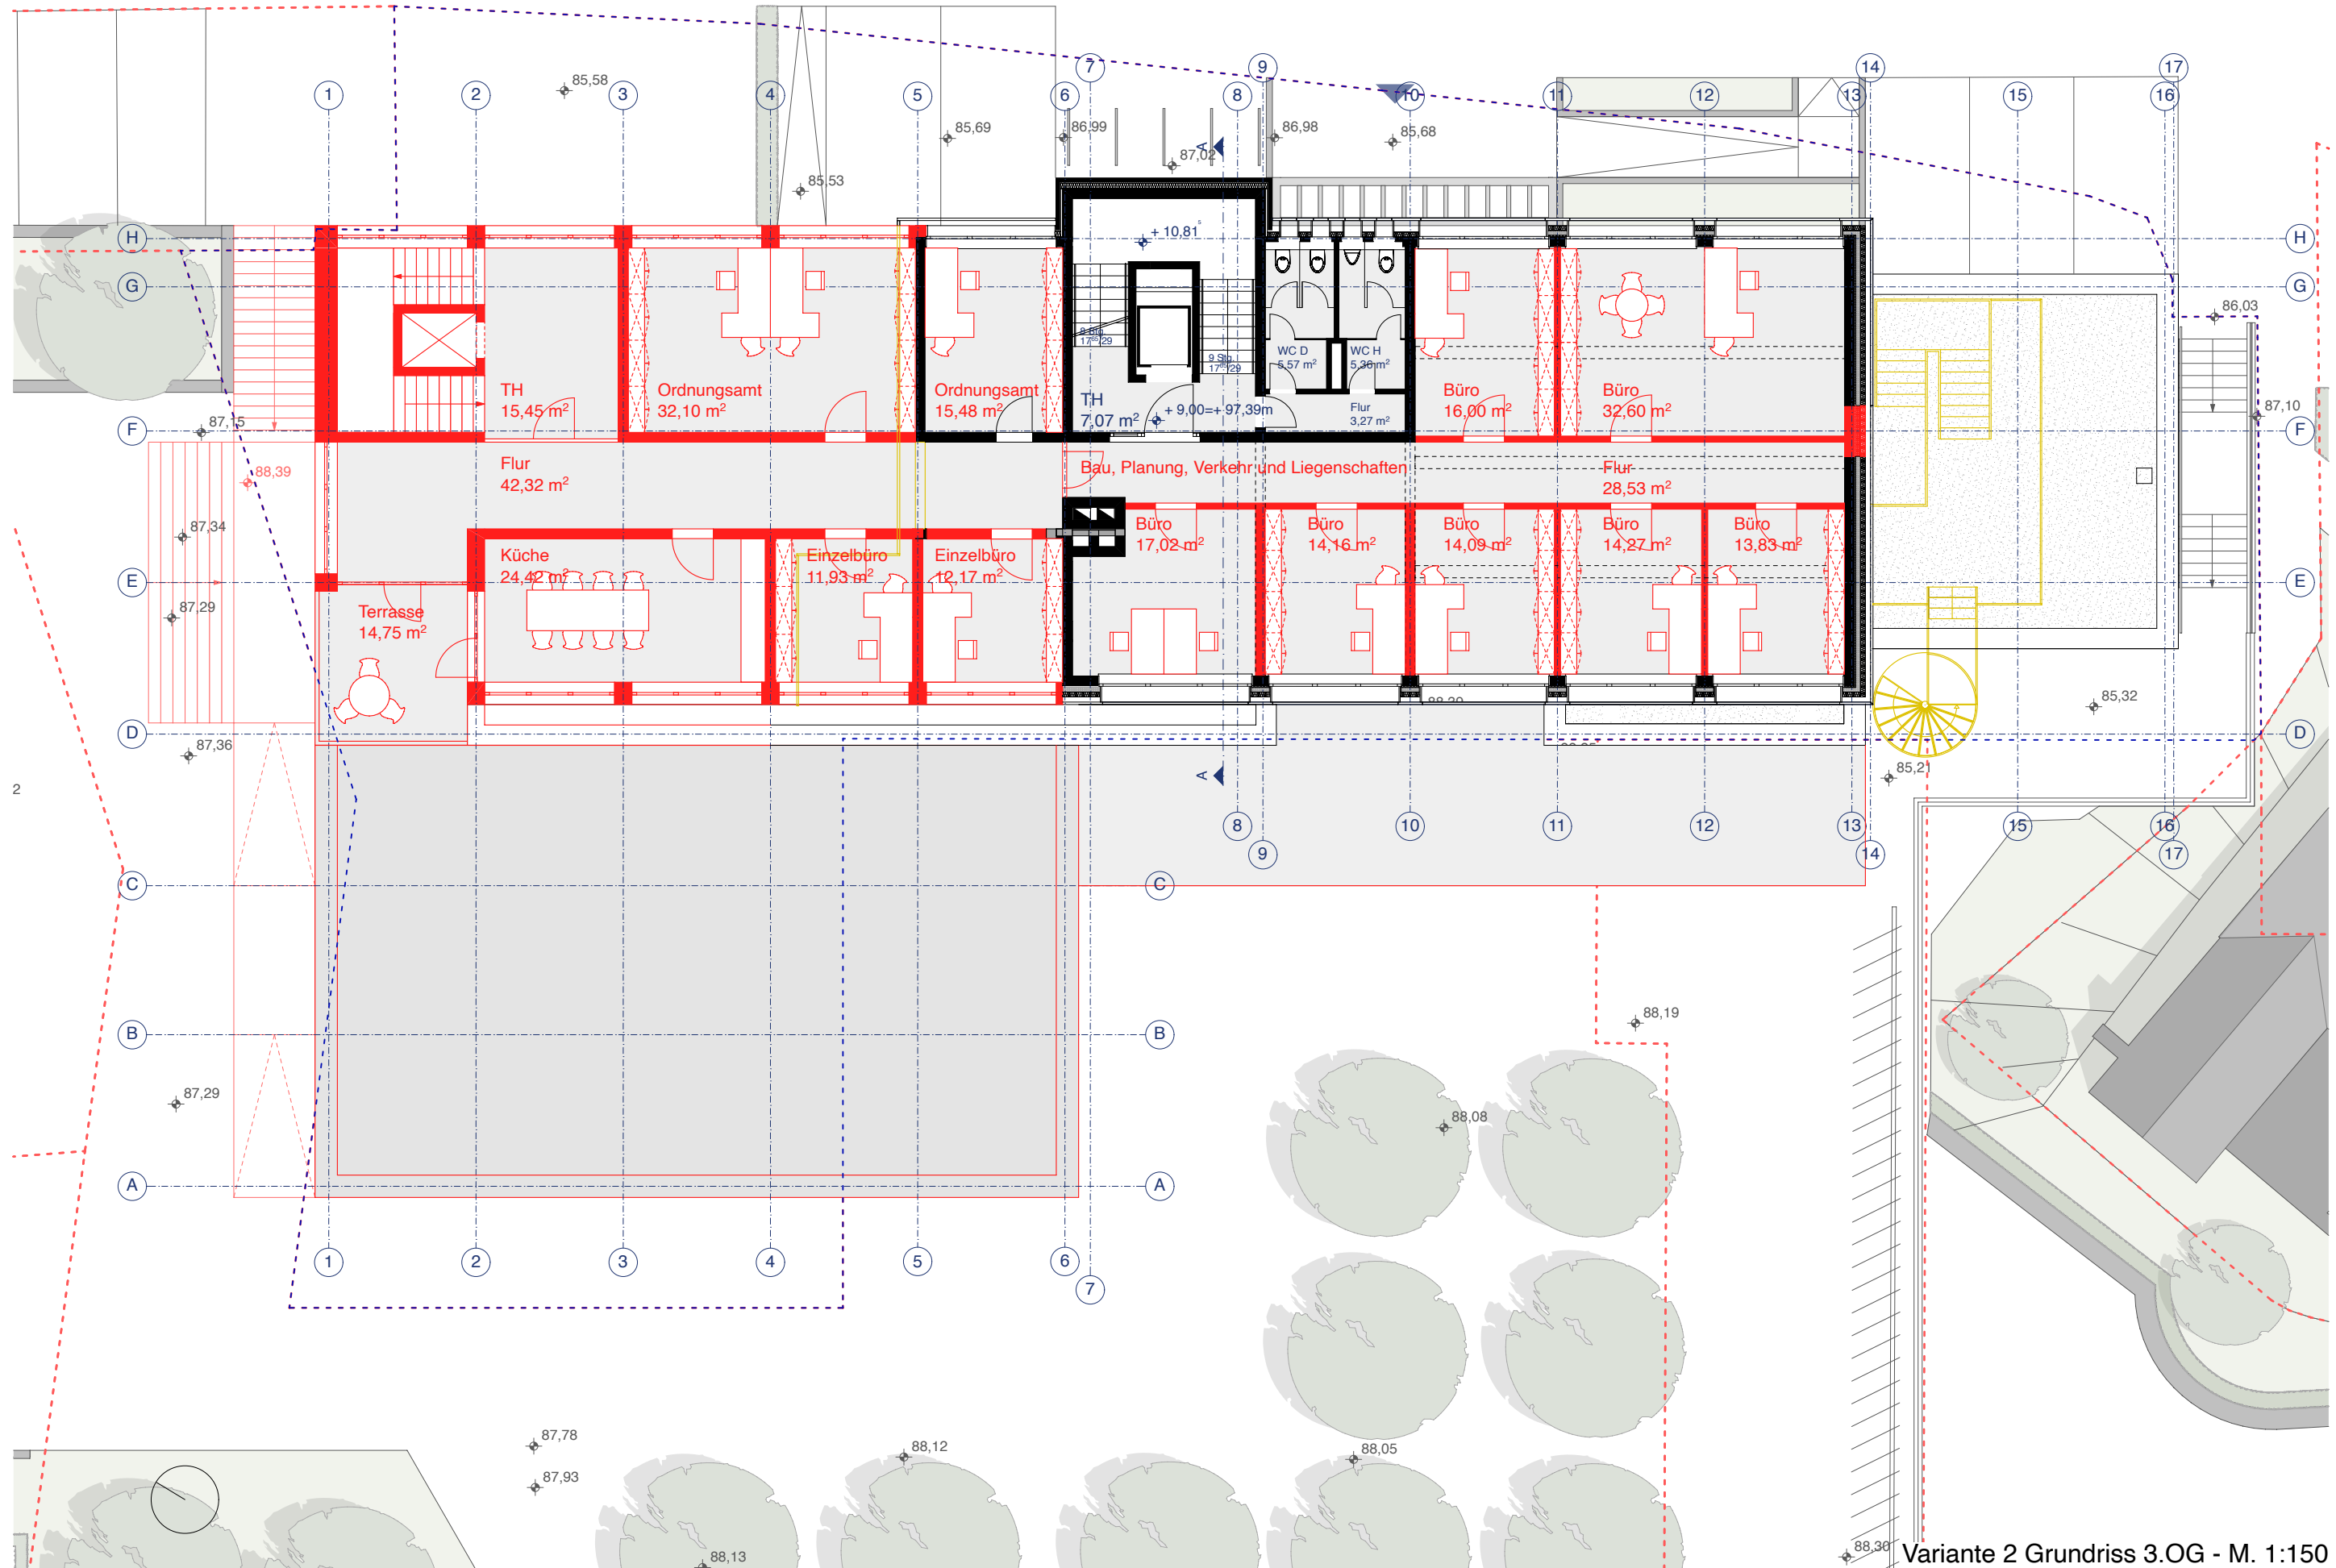

Variante 2 Grundriss 3.OG - M. 1:150

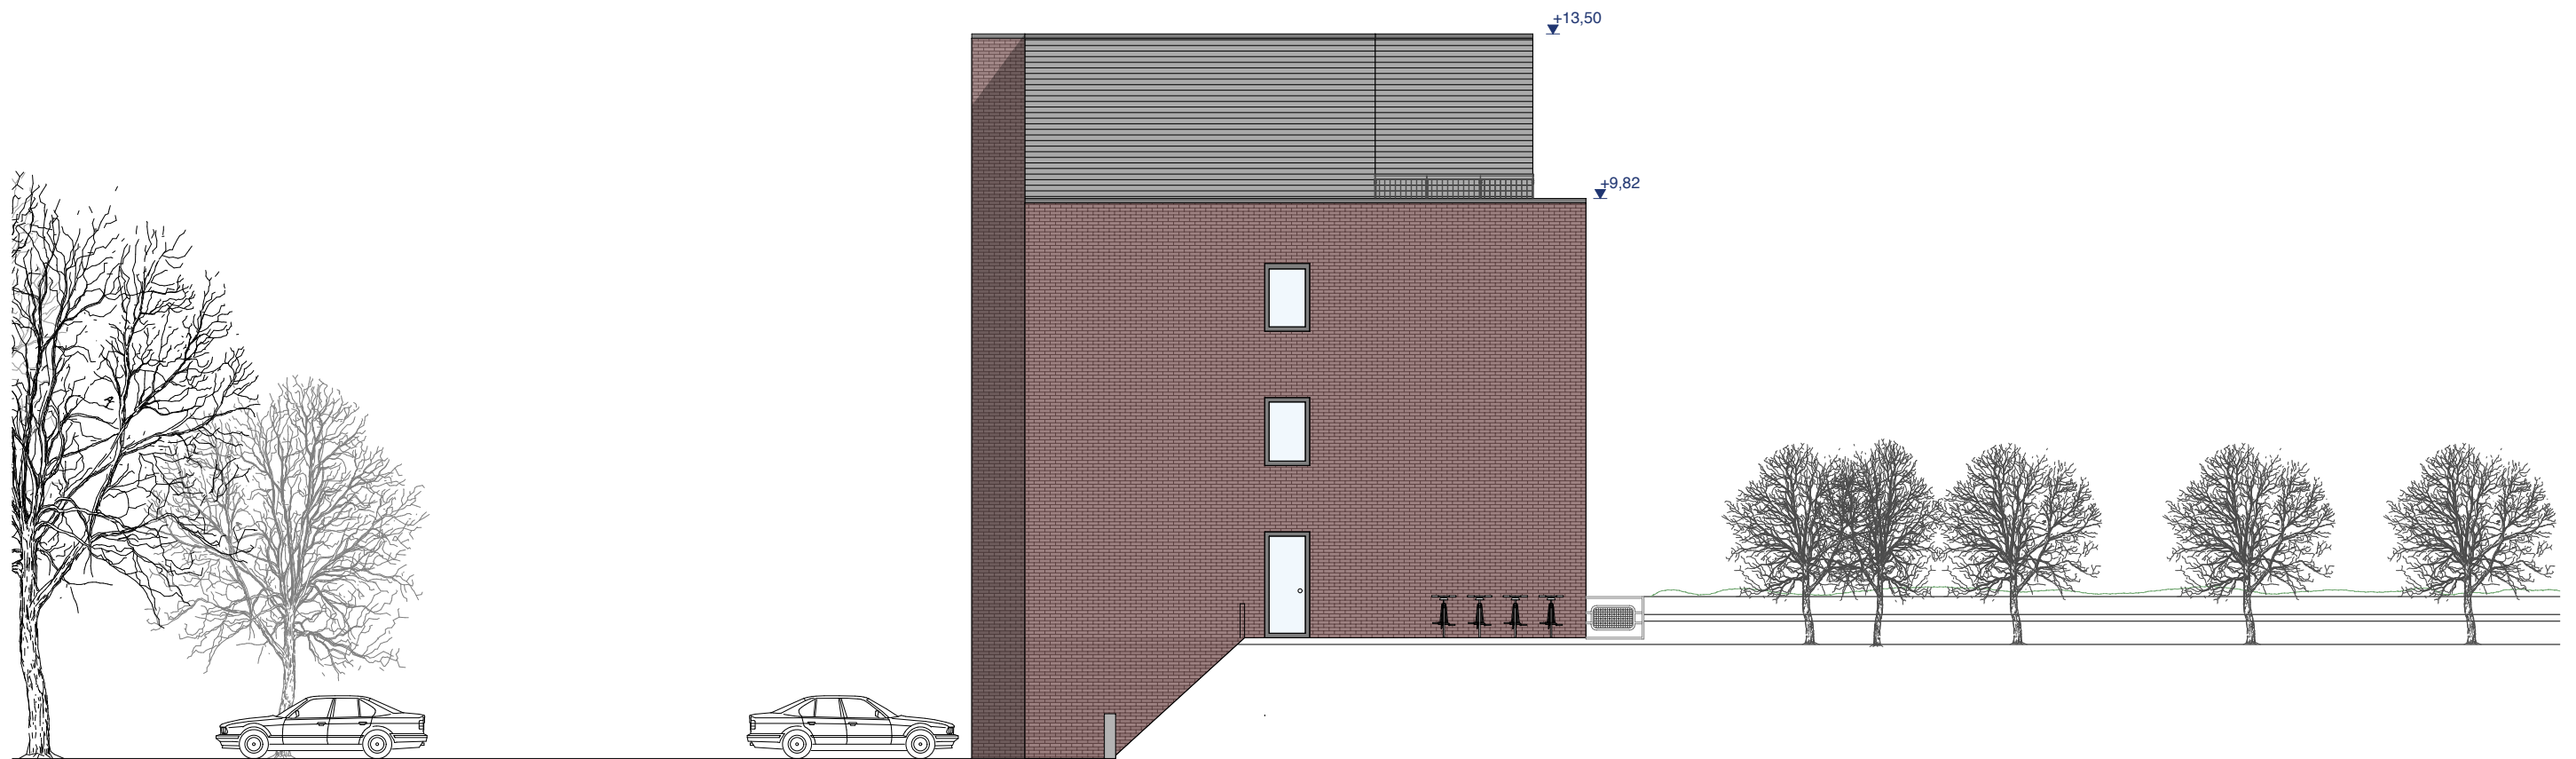

Ansicht Nord Bestand - M. 1:150




Ansicht Nord - M. 1:150




Ansicht Ost (Bellegarde-Platz) Bestand - M. 1:150



Ansicht Ost (Bellegarde-Platz) - M. 1:150

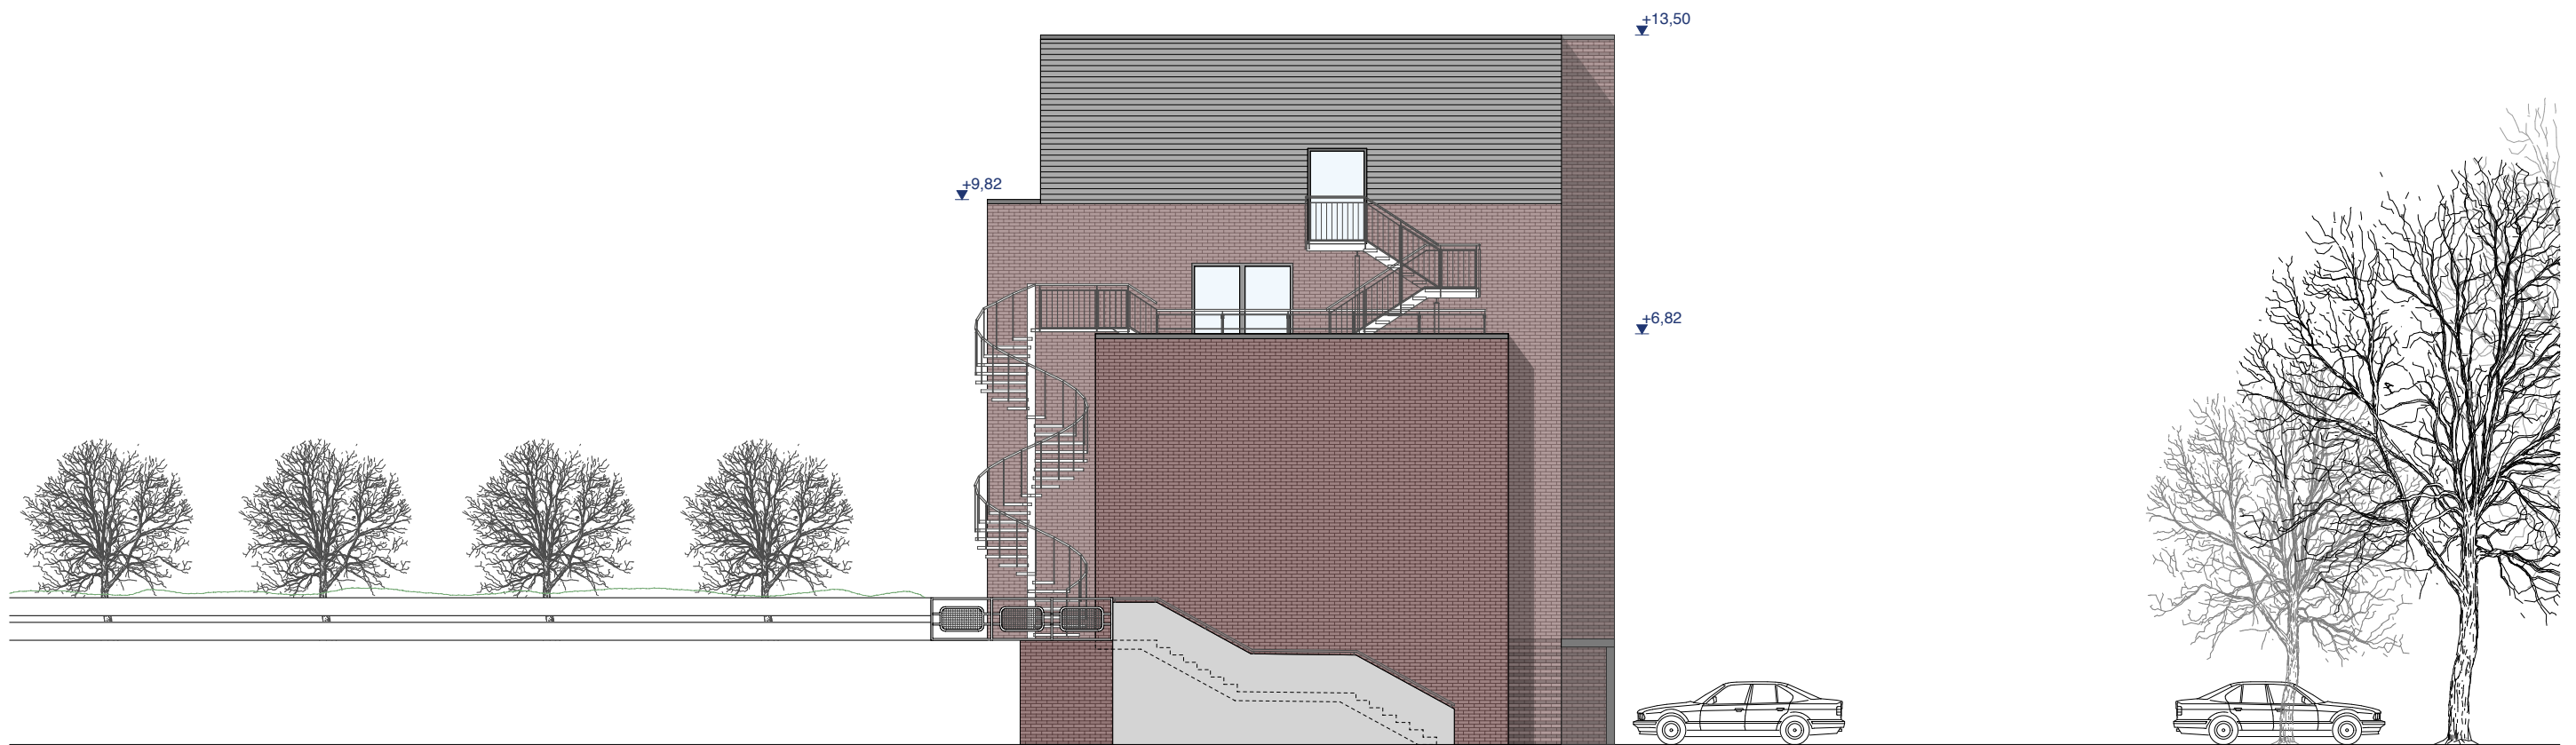

Ansicht Süd Bestand - M. 1:150

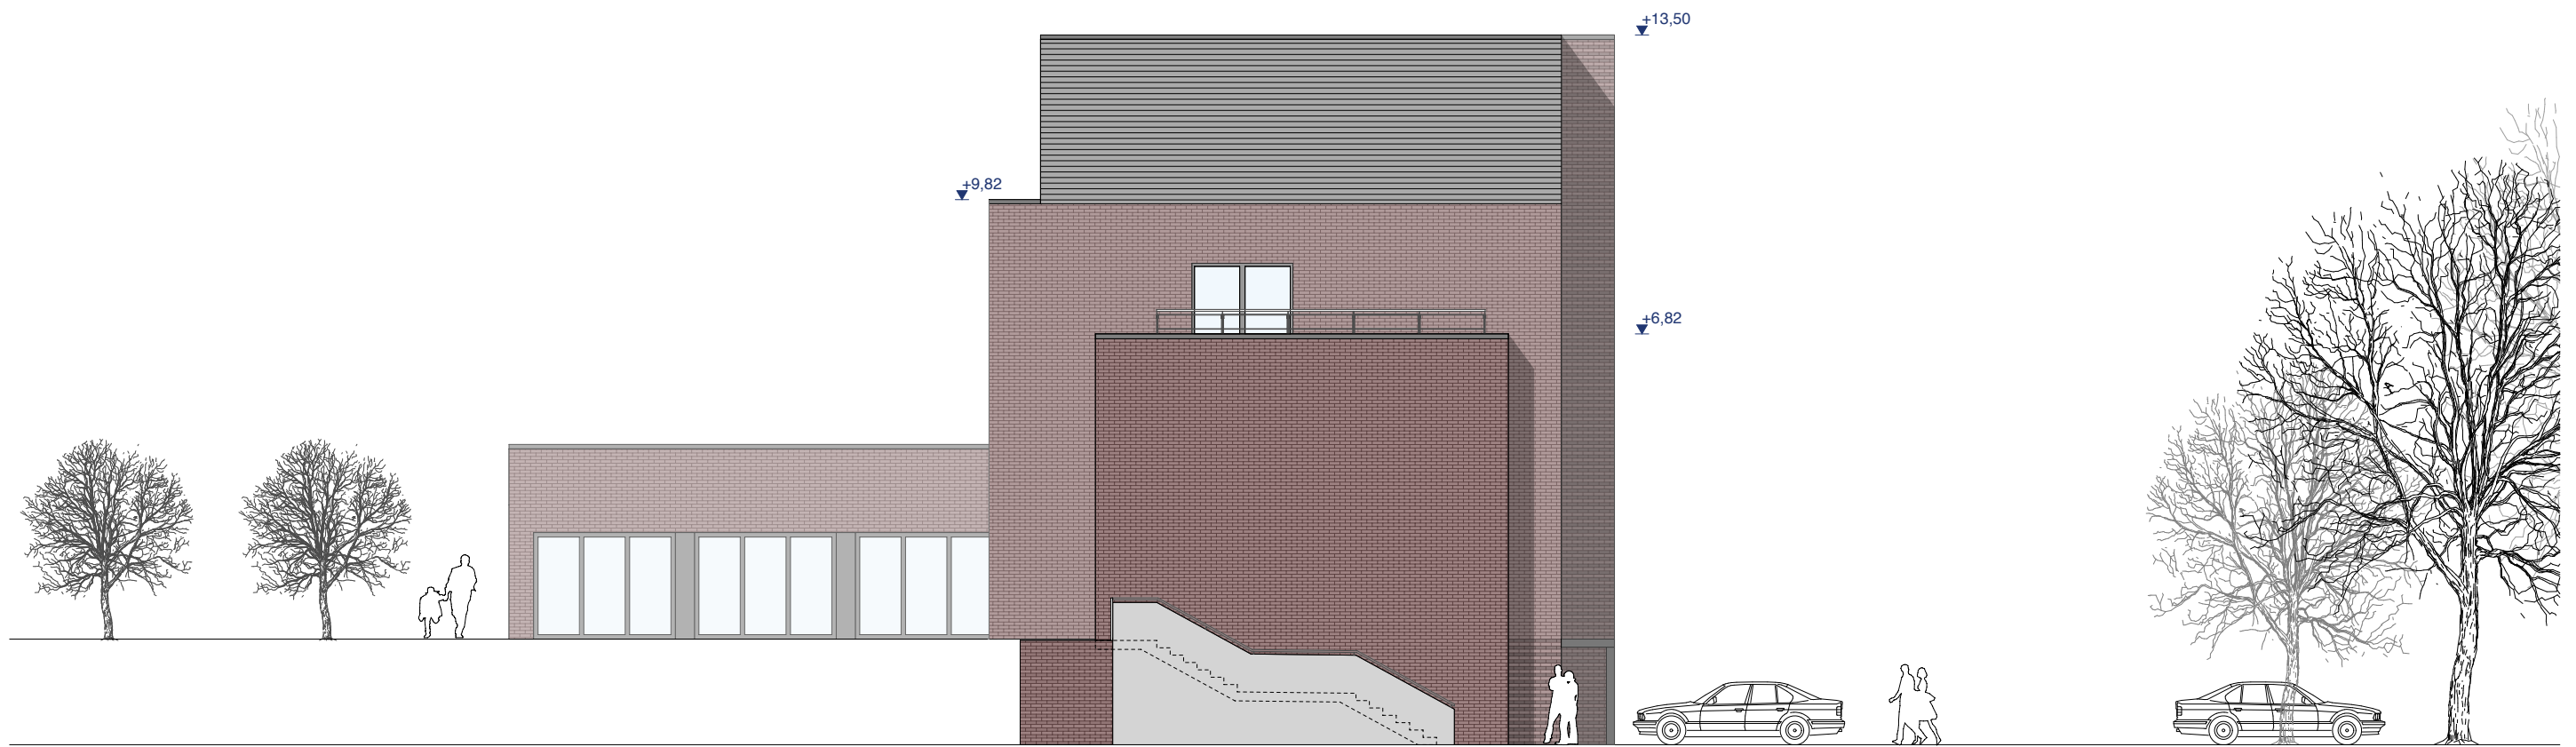



Ansicht Süd - M. 1:150



Ansicht West (Willi-Richter-Platz) Bestand - M. 1:150



Ansicht West (Willi-Richter-Platz) - M. 1:150

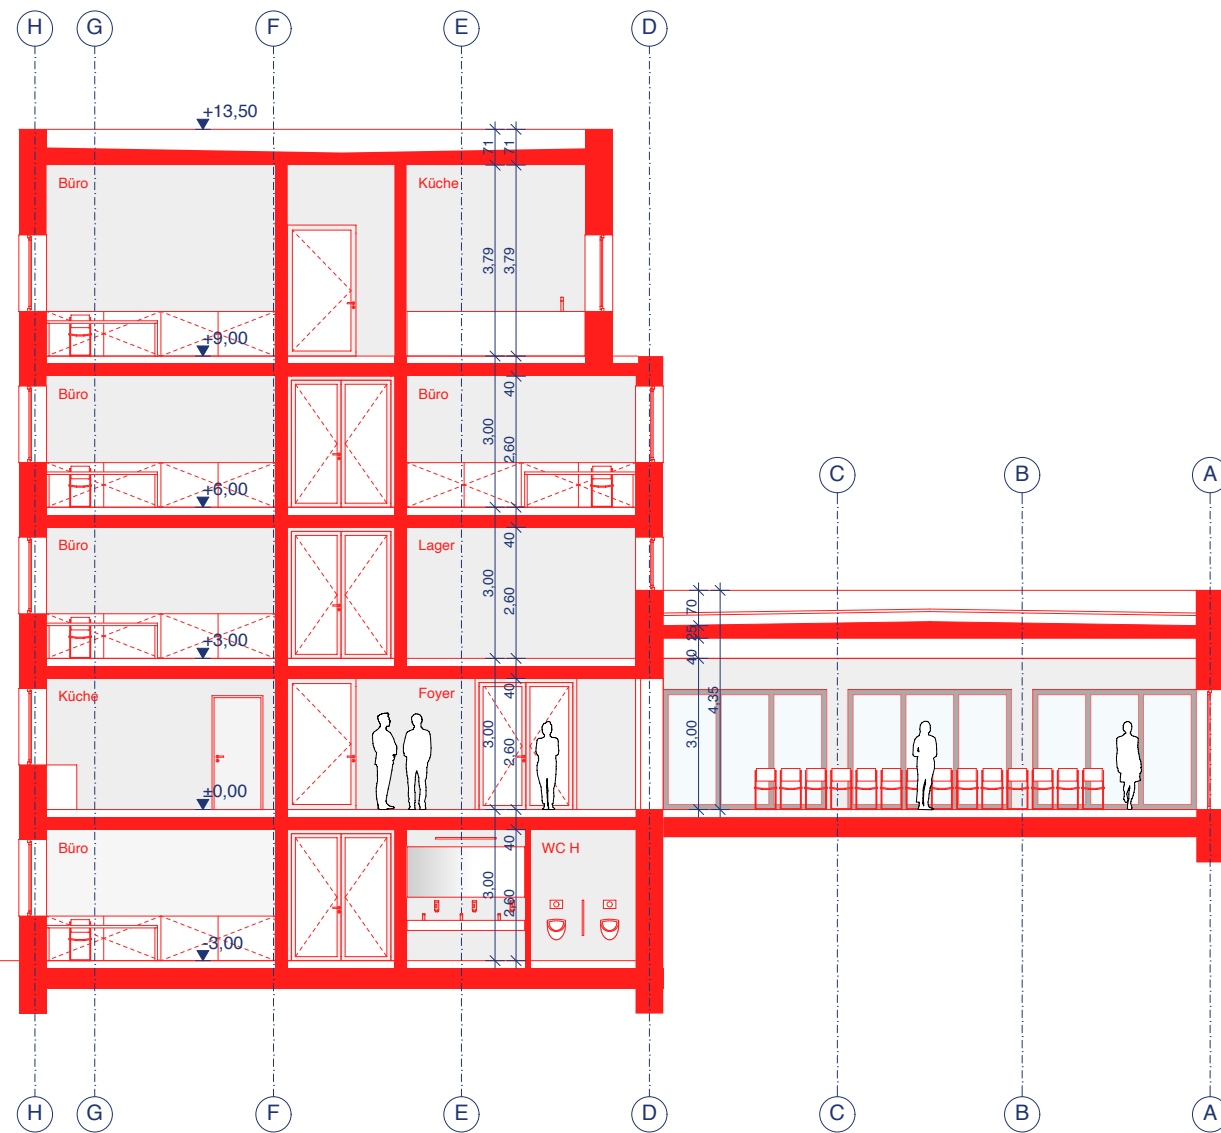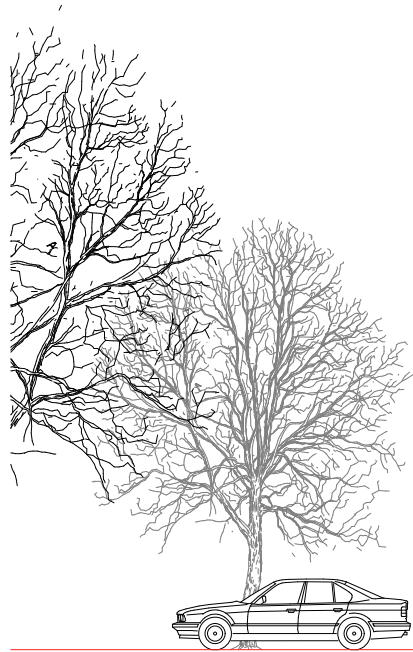

Schnitt AA Bestand - M. 1:150