




Variante 3 - Grundlage Variante 1b mit Entfall des Staffelgeschosses

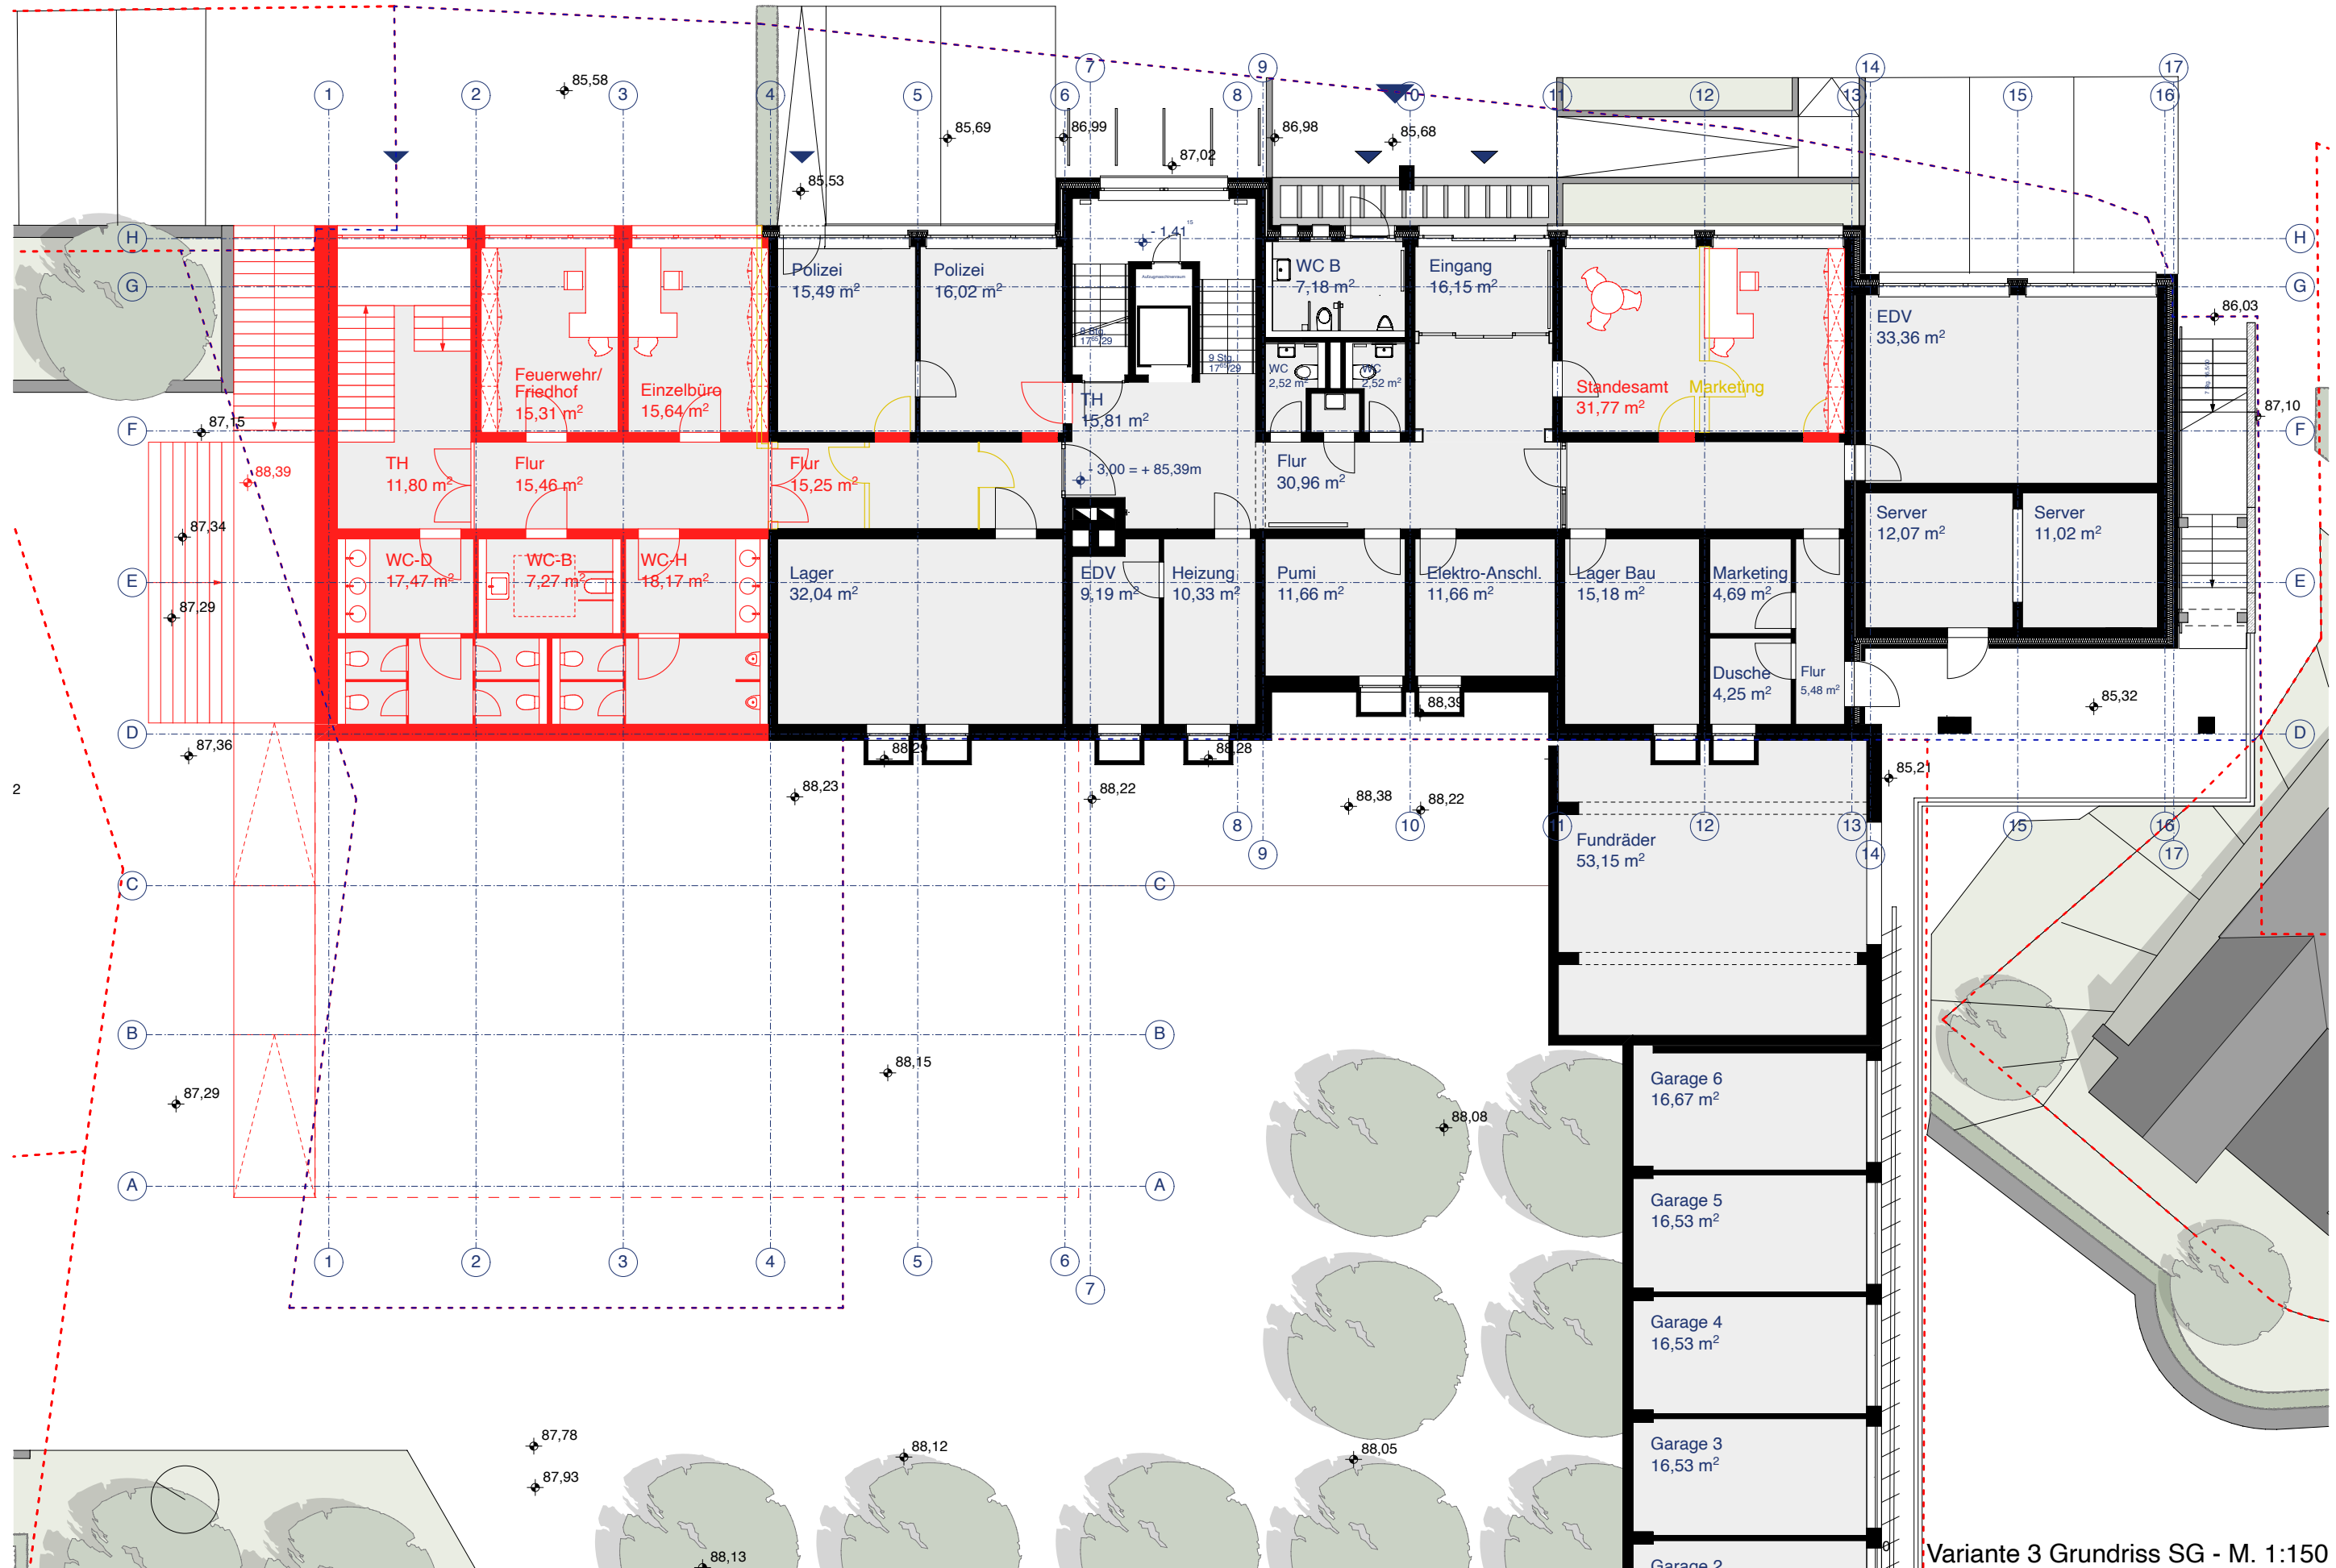


Variante 3 Grundriss SG - M. 1:150

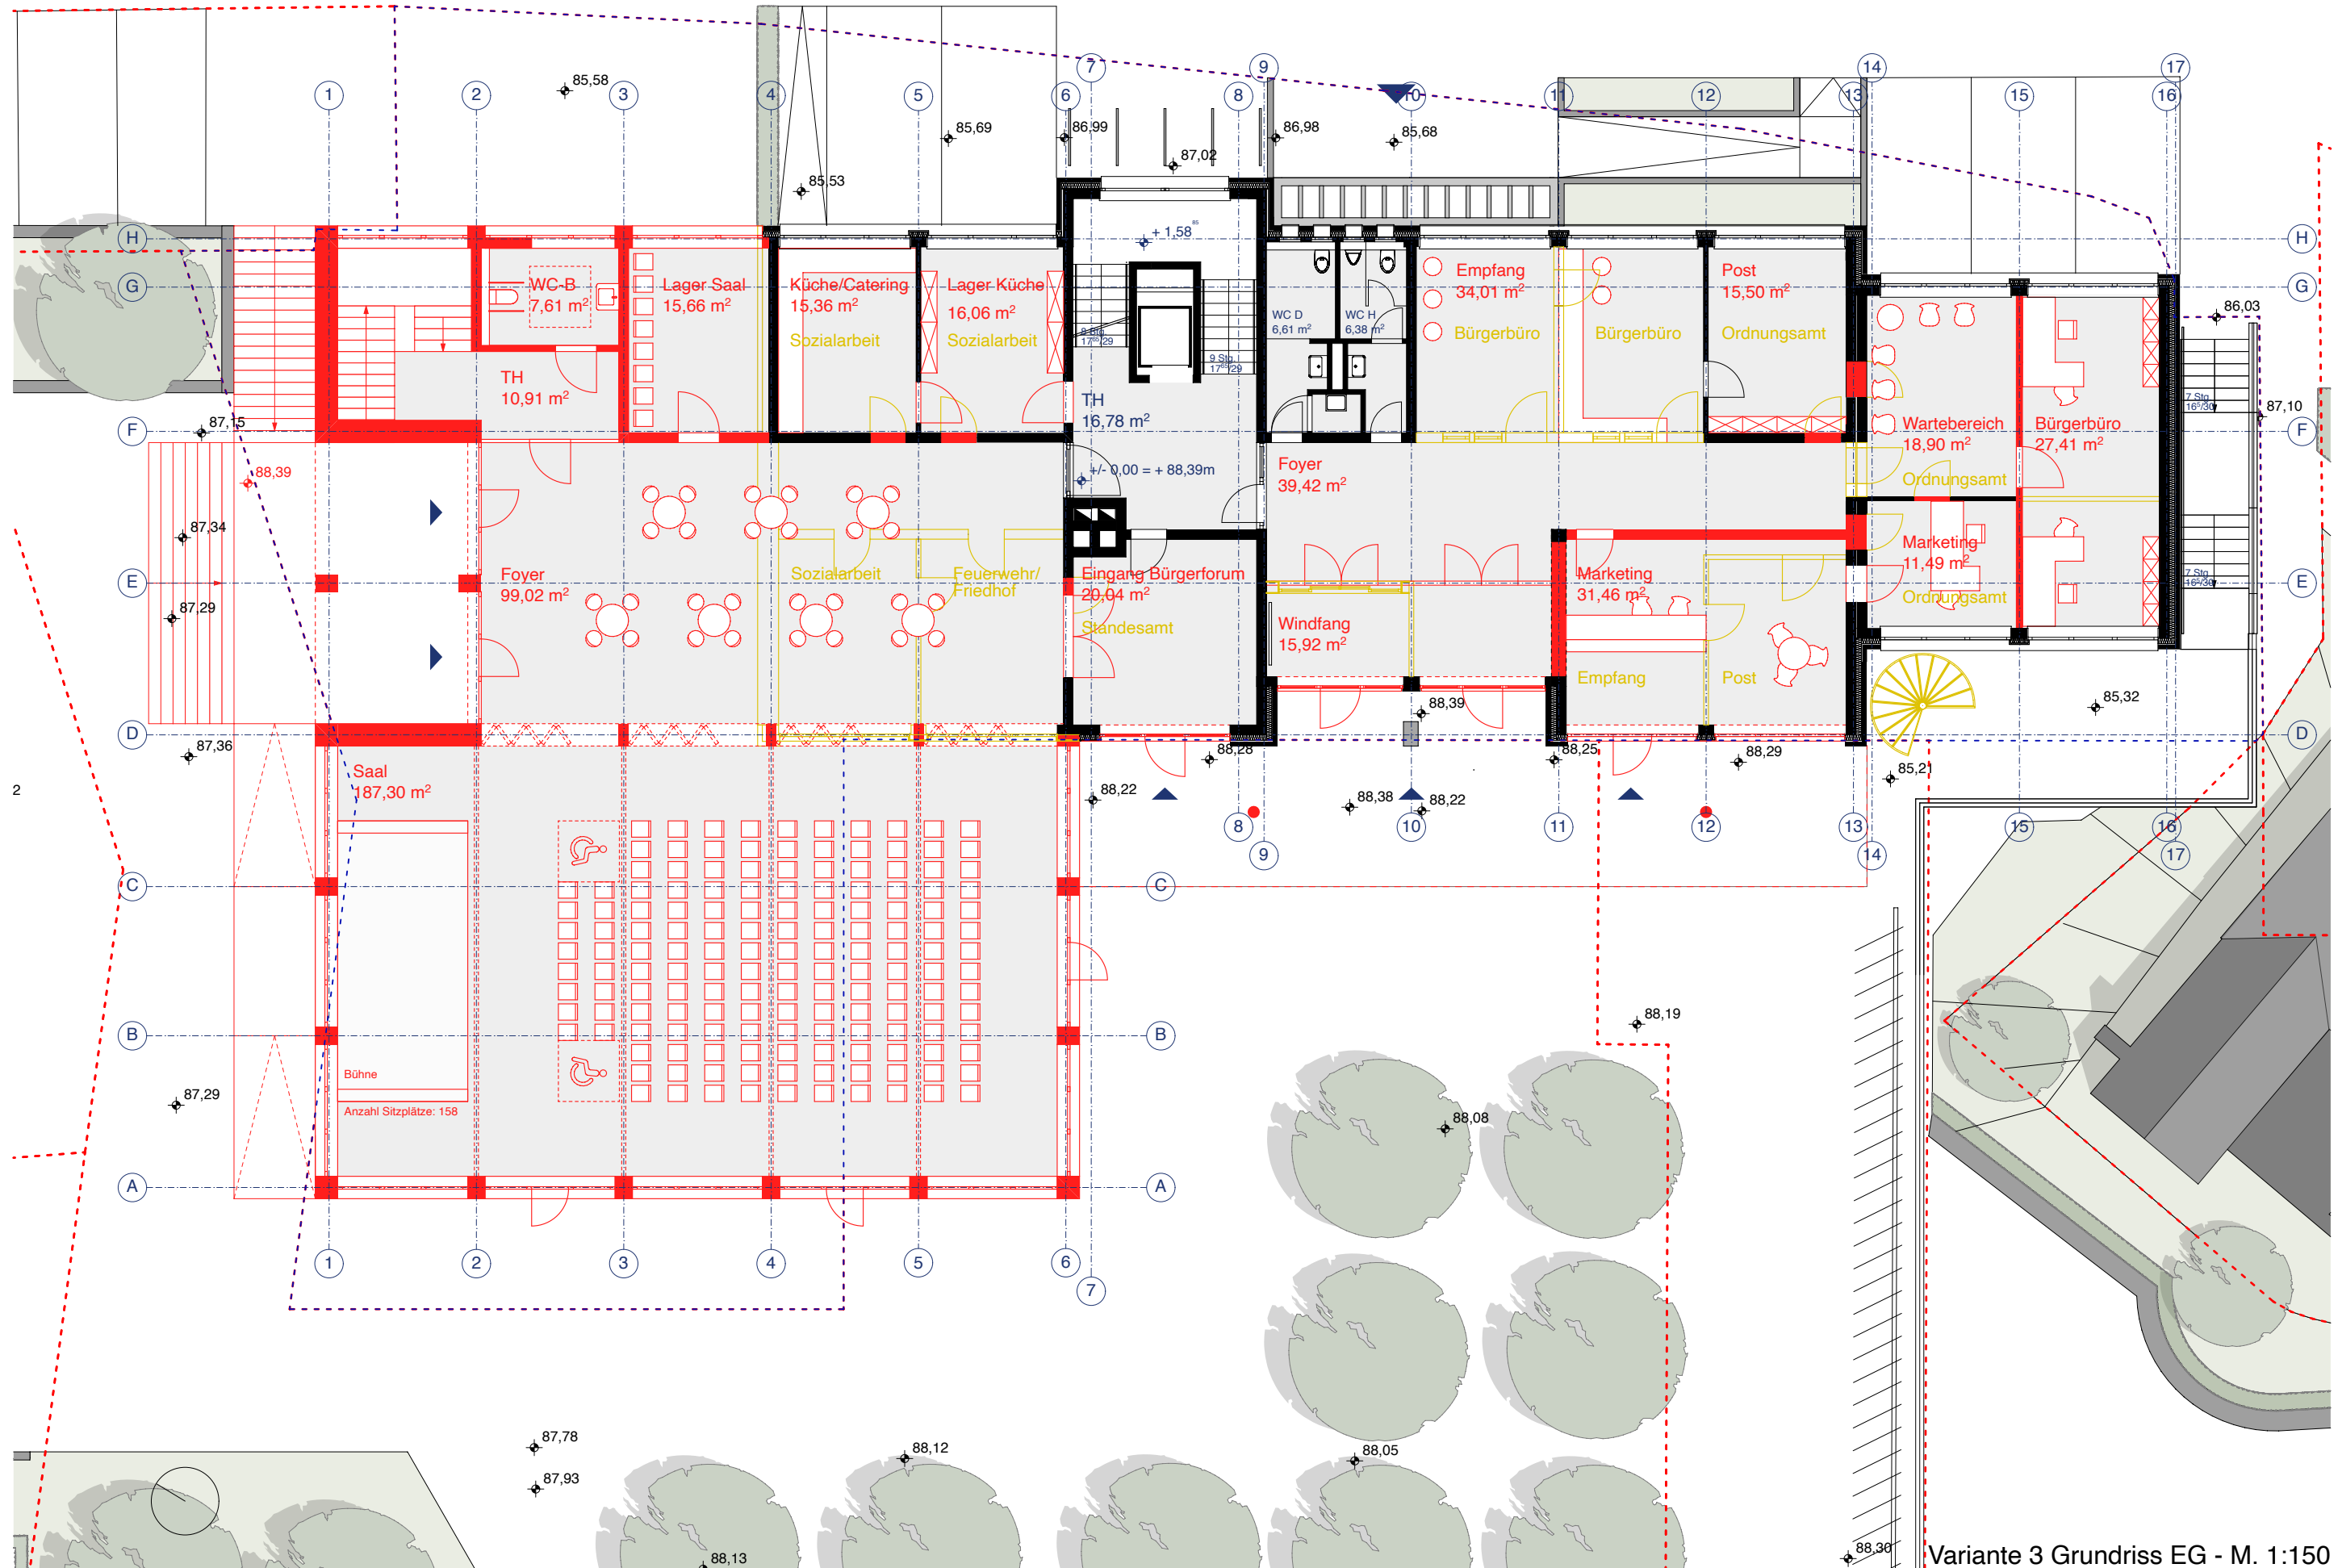

Variante 3 Grundriss EG - M. 1:150

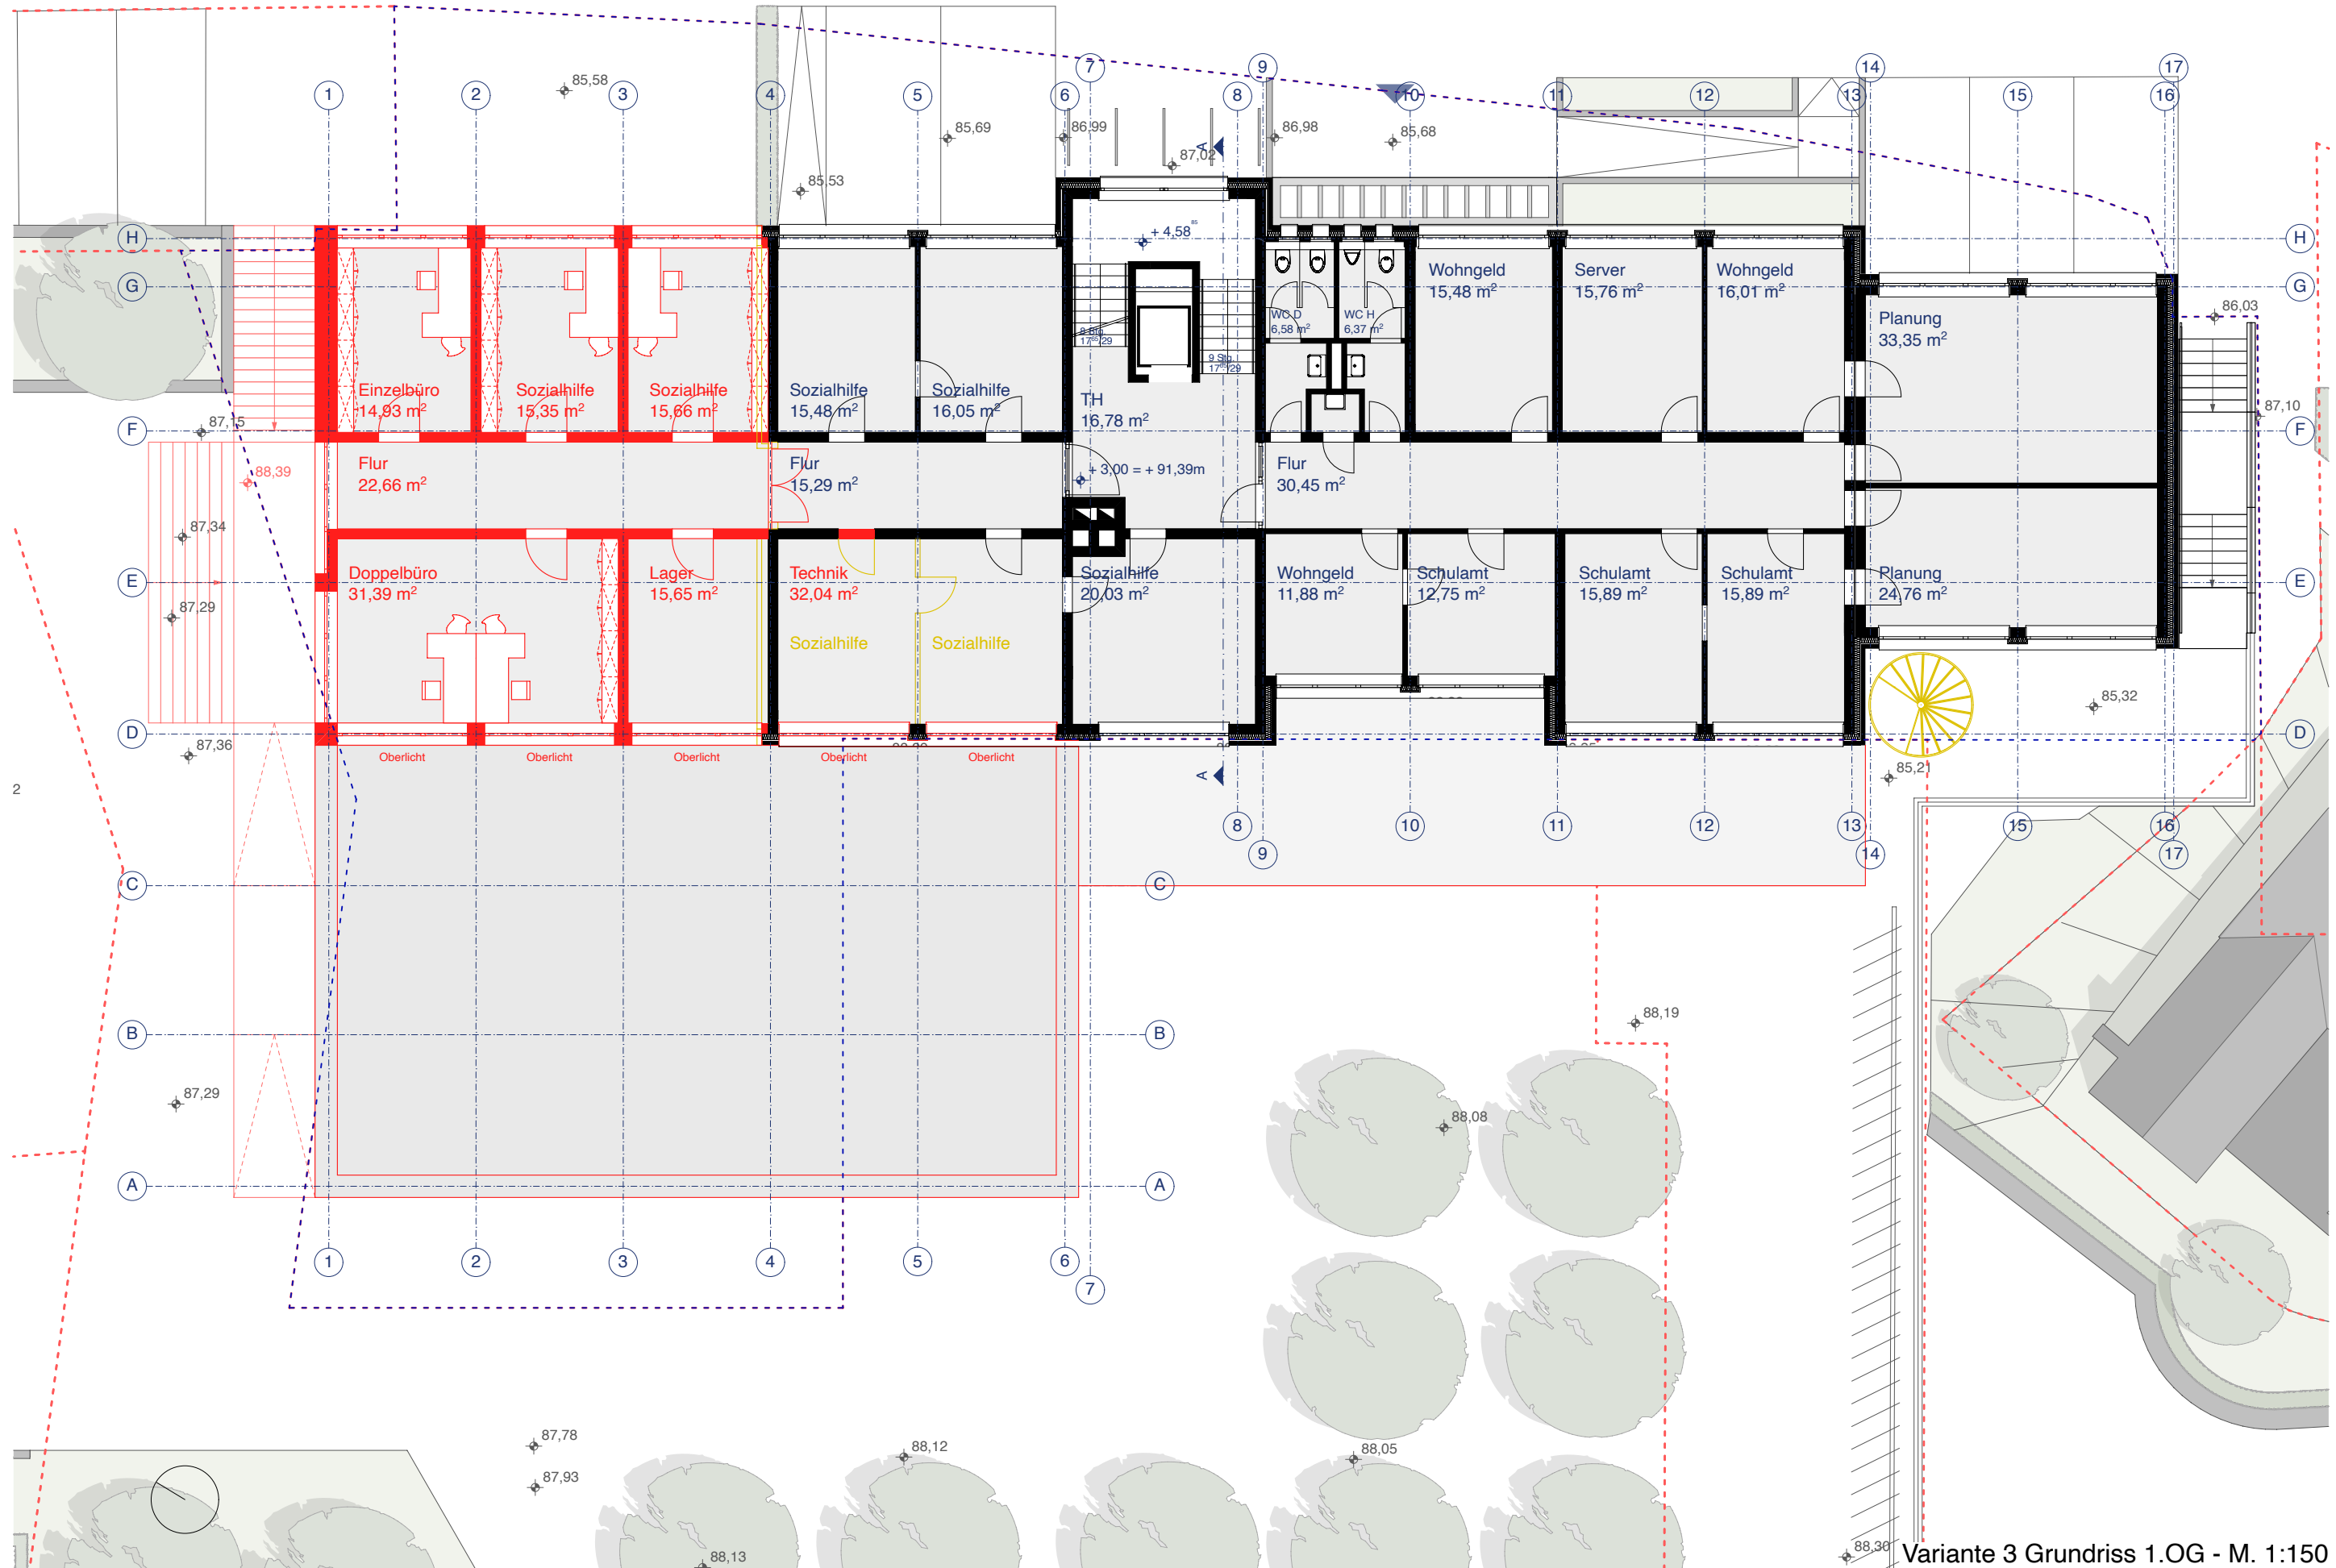


Variante 3 Grundriss 1.OG - M. 1:150

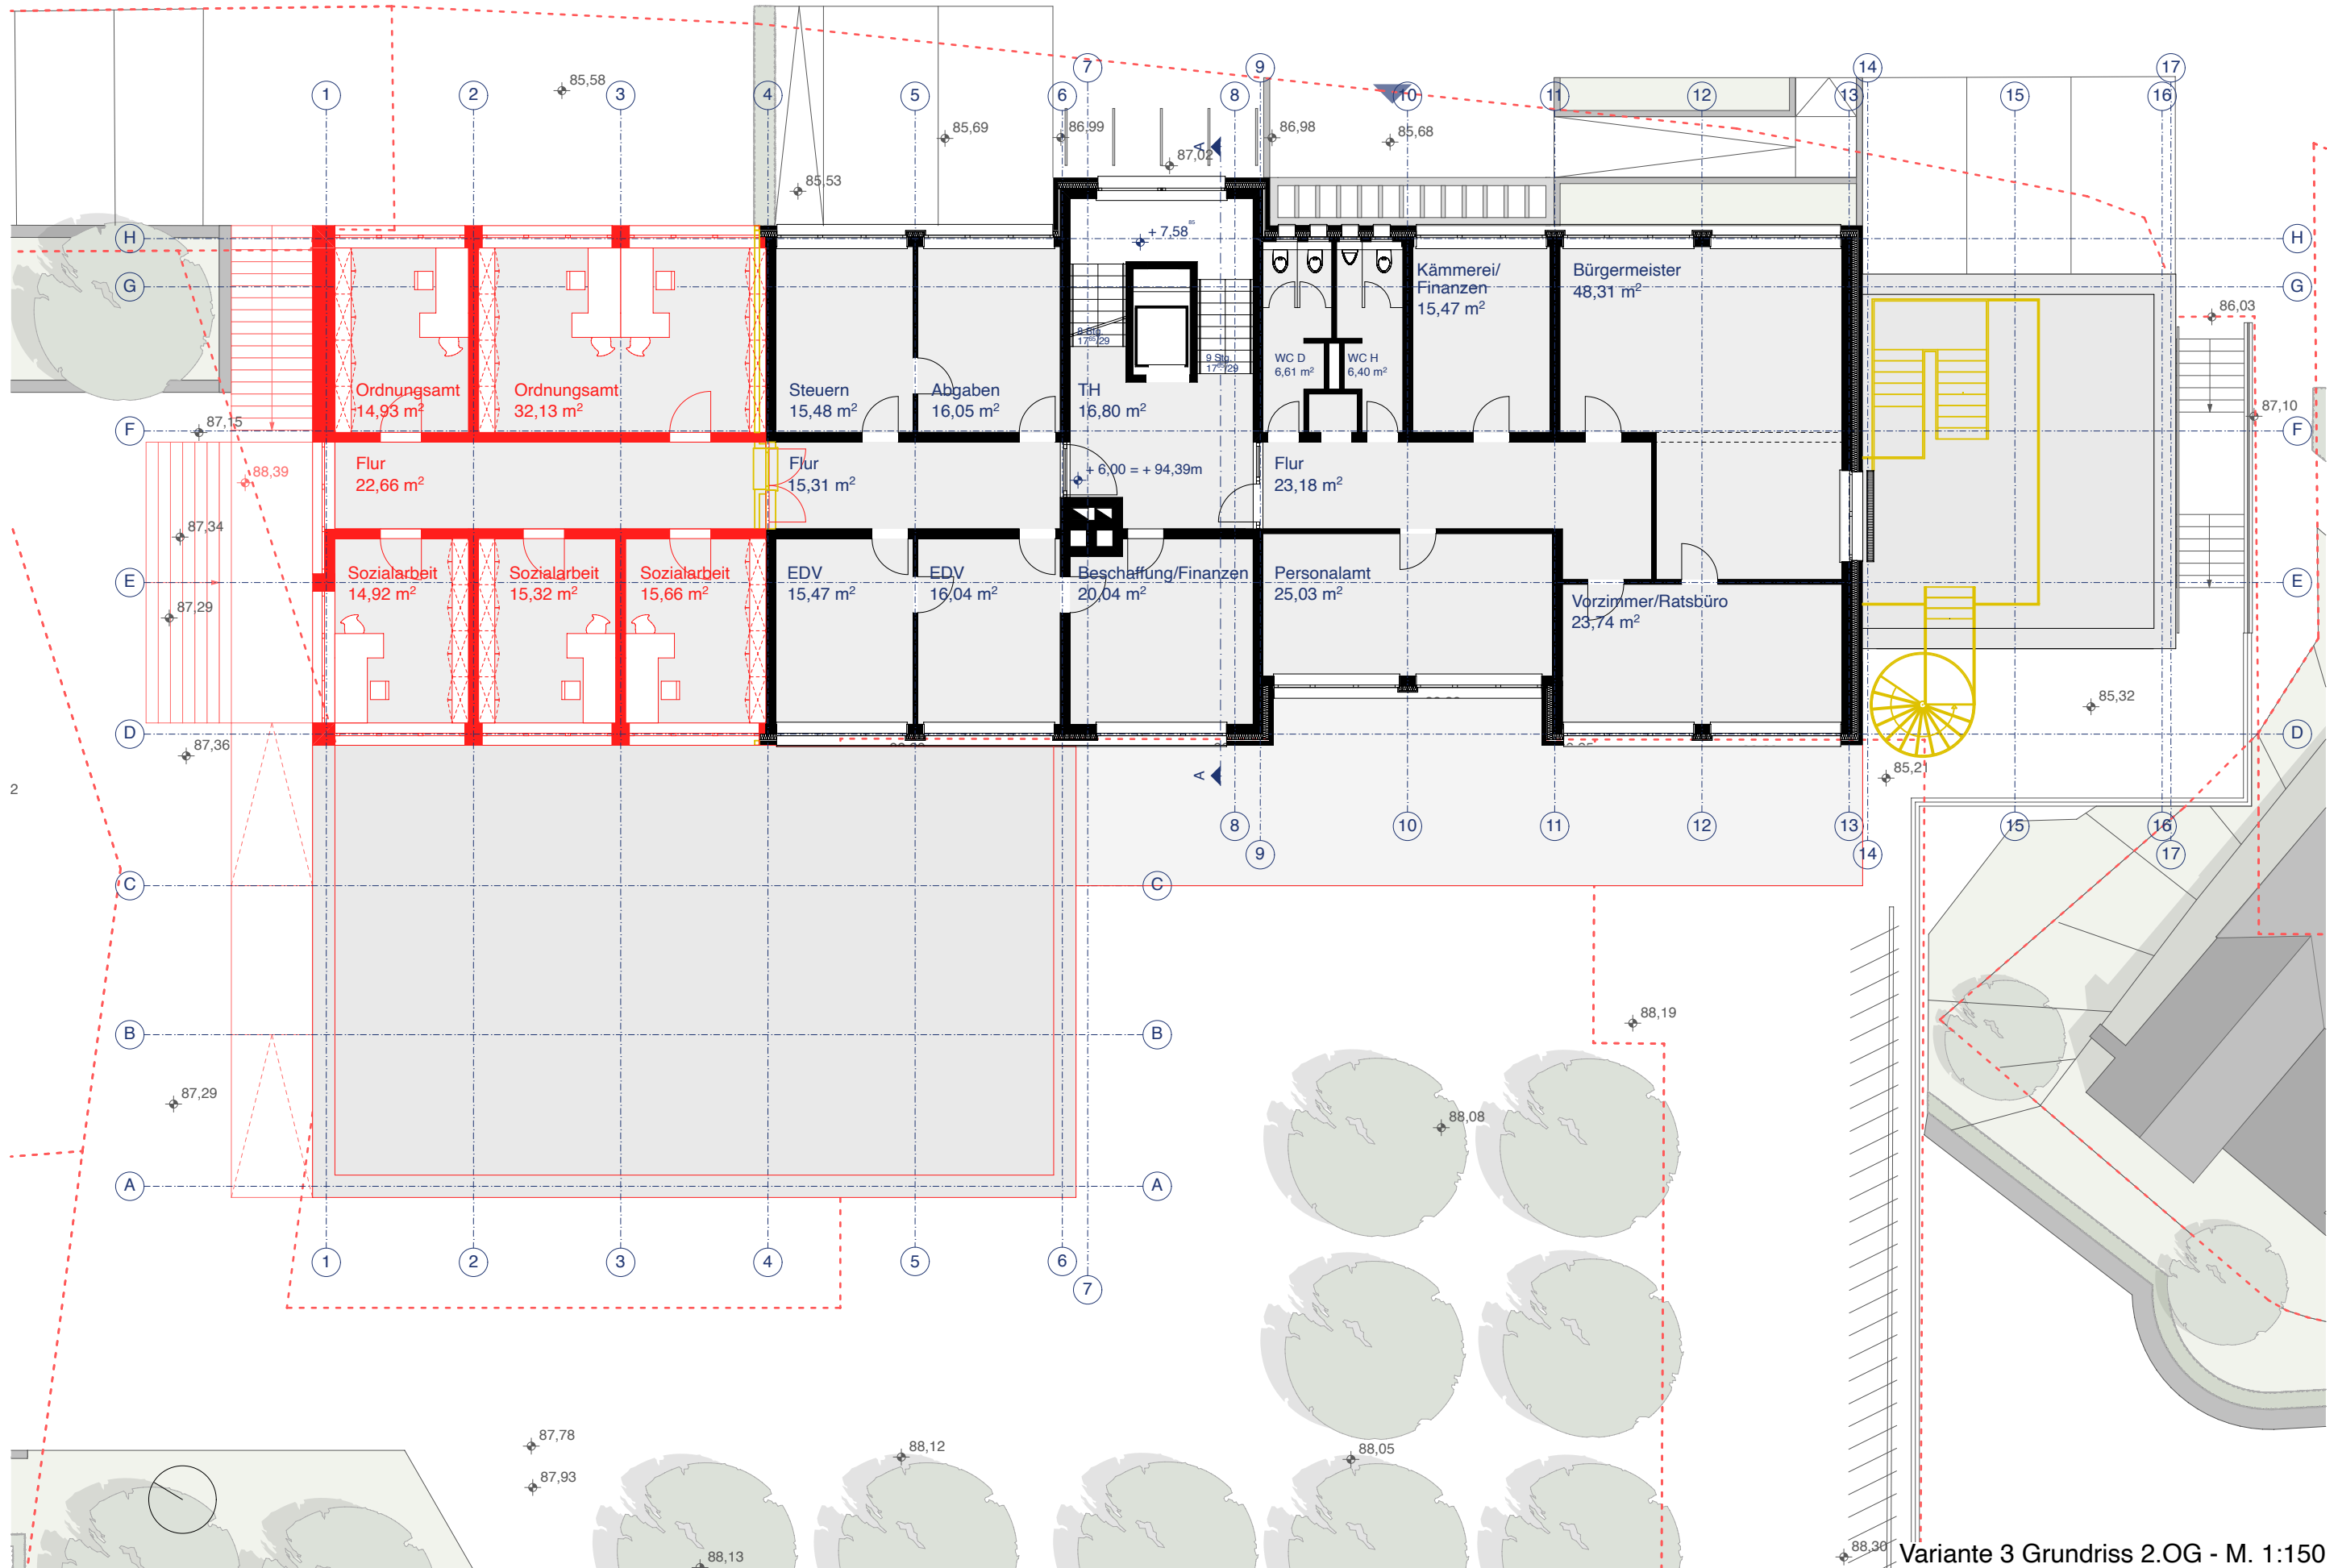


Variante 3 Grundriss 2.OG - M. 1:150



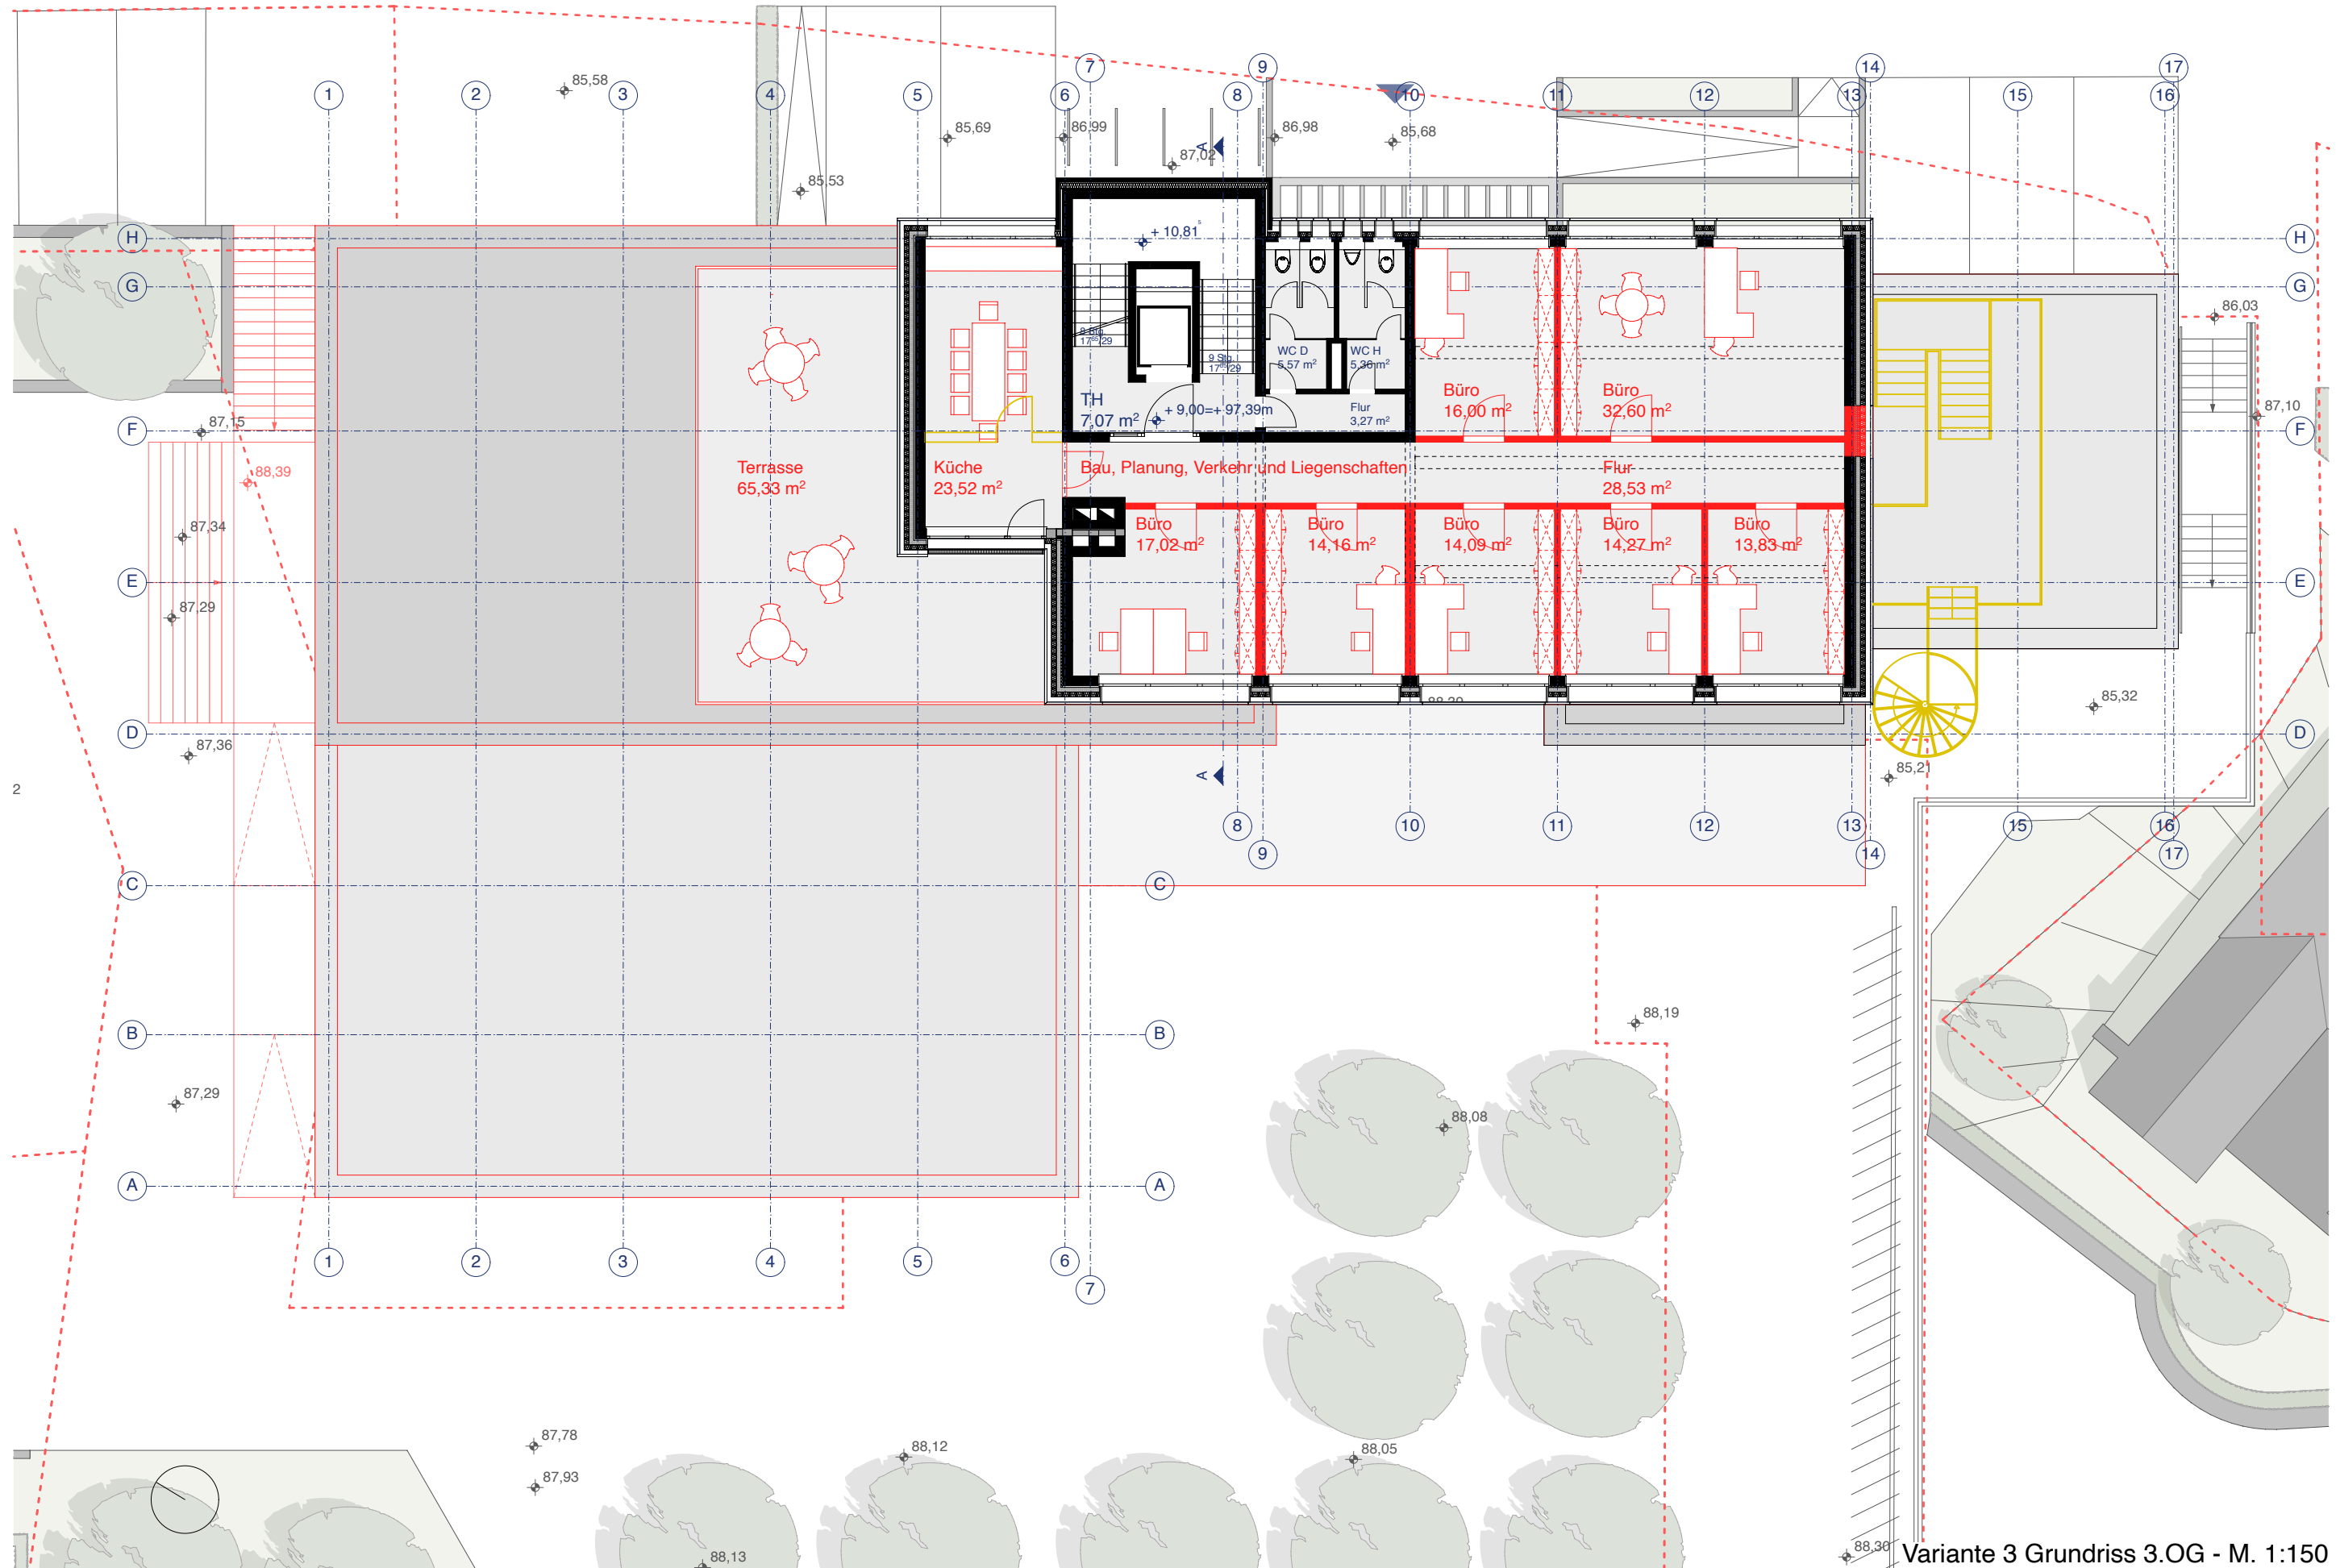

Variante 3 Grundriss 3.OG - M. 1:150

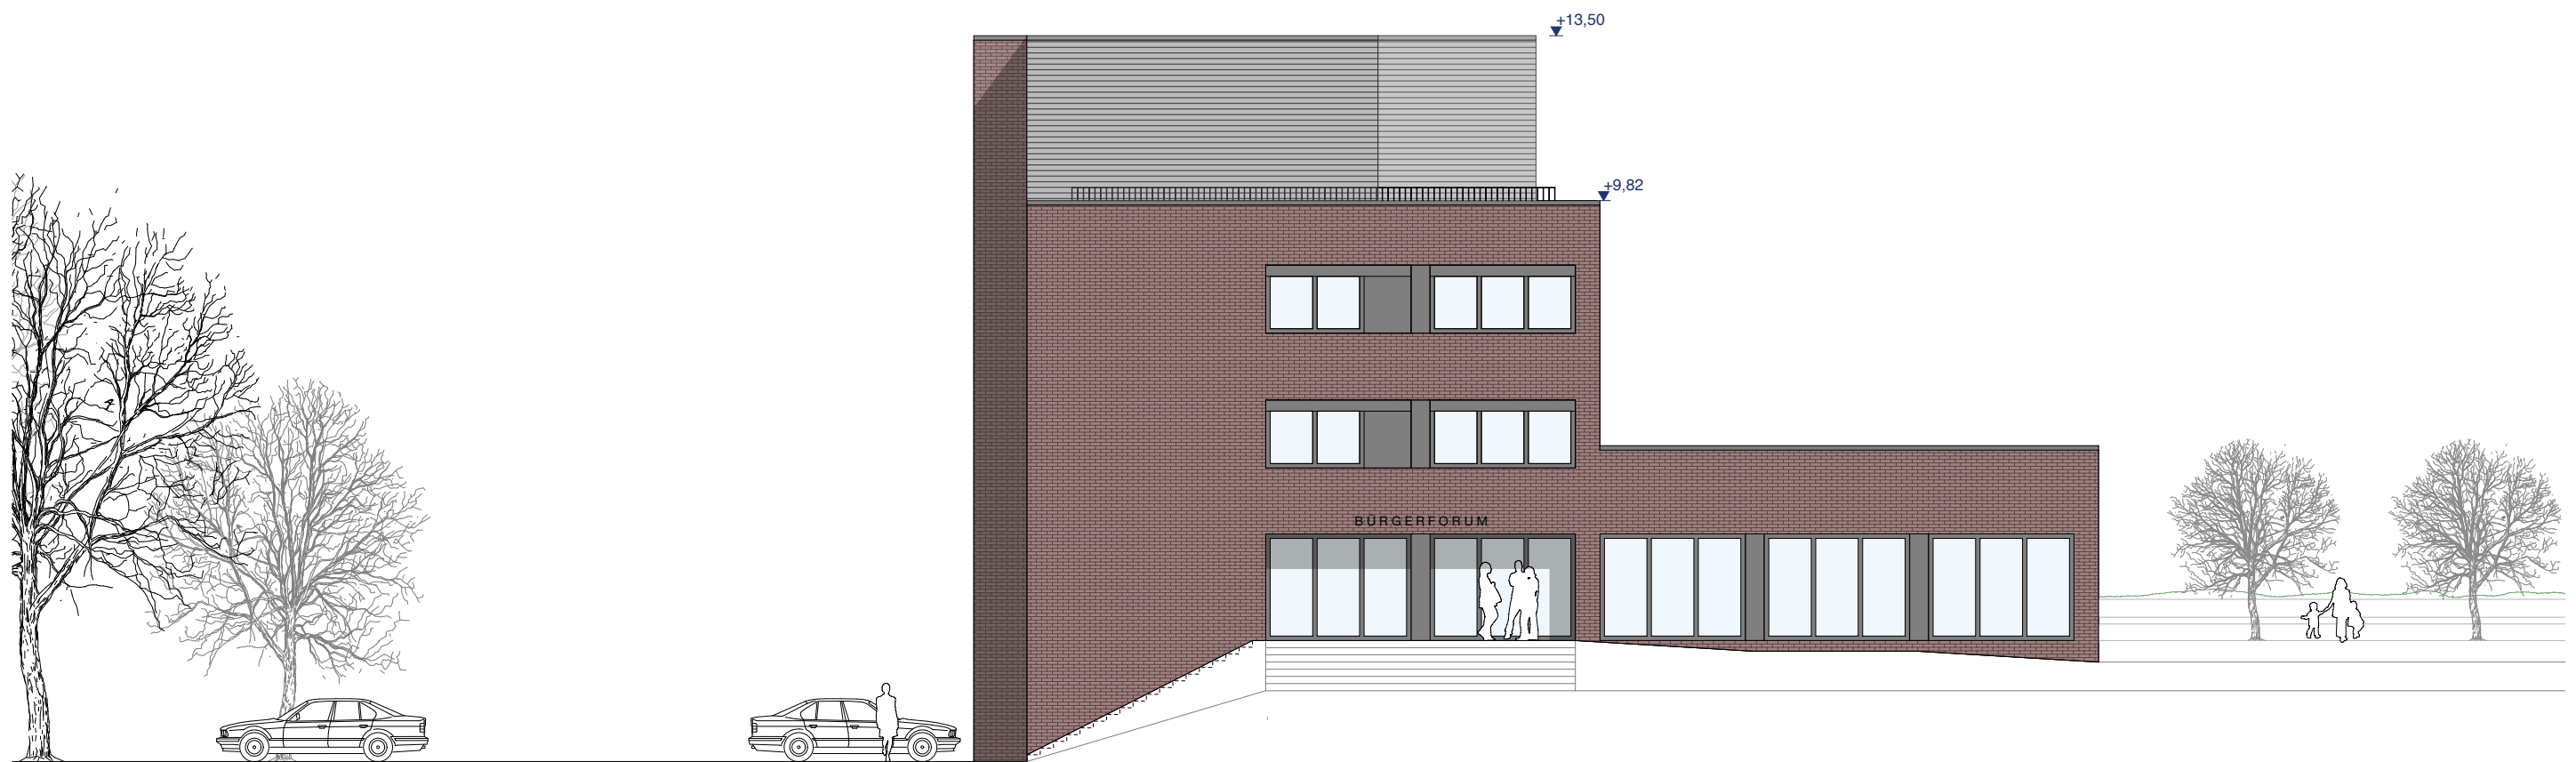


Variante 3 Ansicht Nord - M. 1:150



Variante 3 Ansicht Ost (Bellegarde-Platz) - M. 1:150




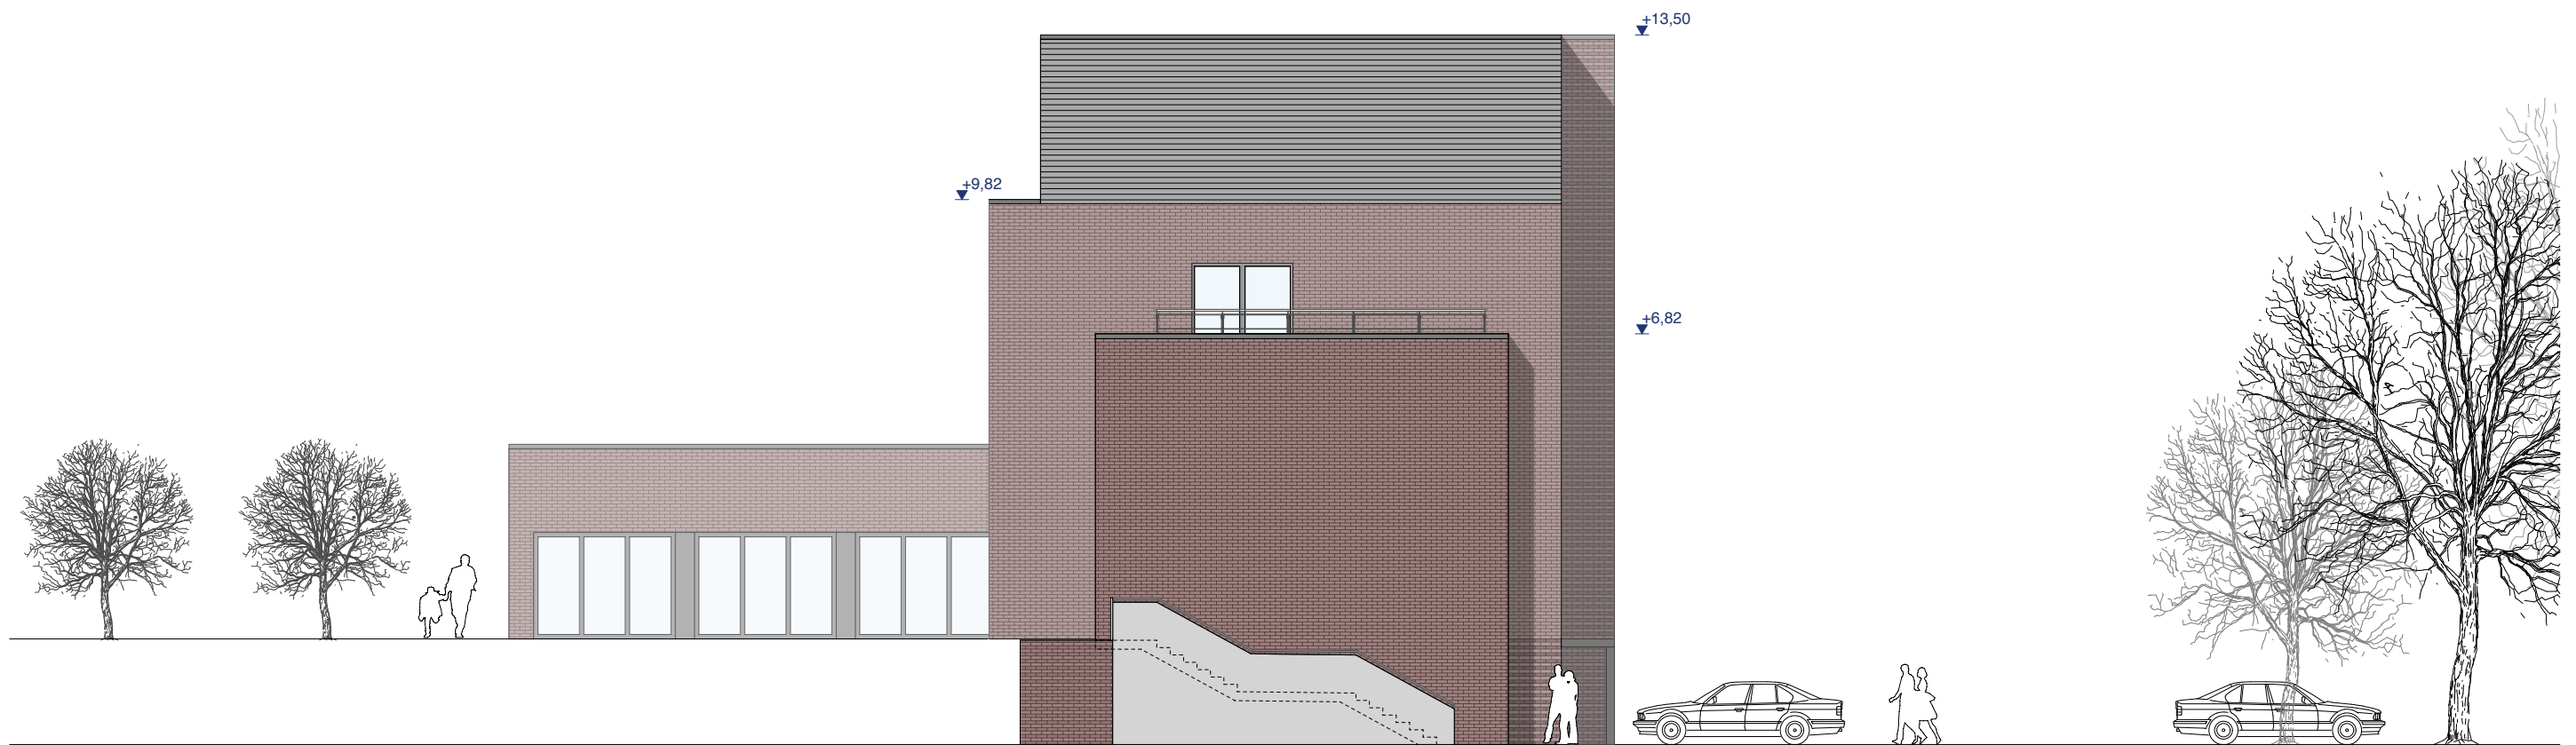

Variante 3 Ansicht Süd - M. 1:150



Variante 3 Ansicht West (Willi-Richter-Platz) - M. 1:150

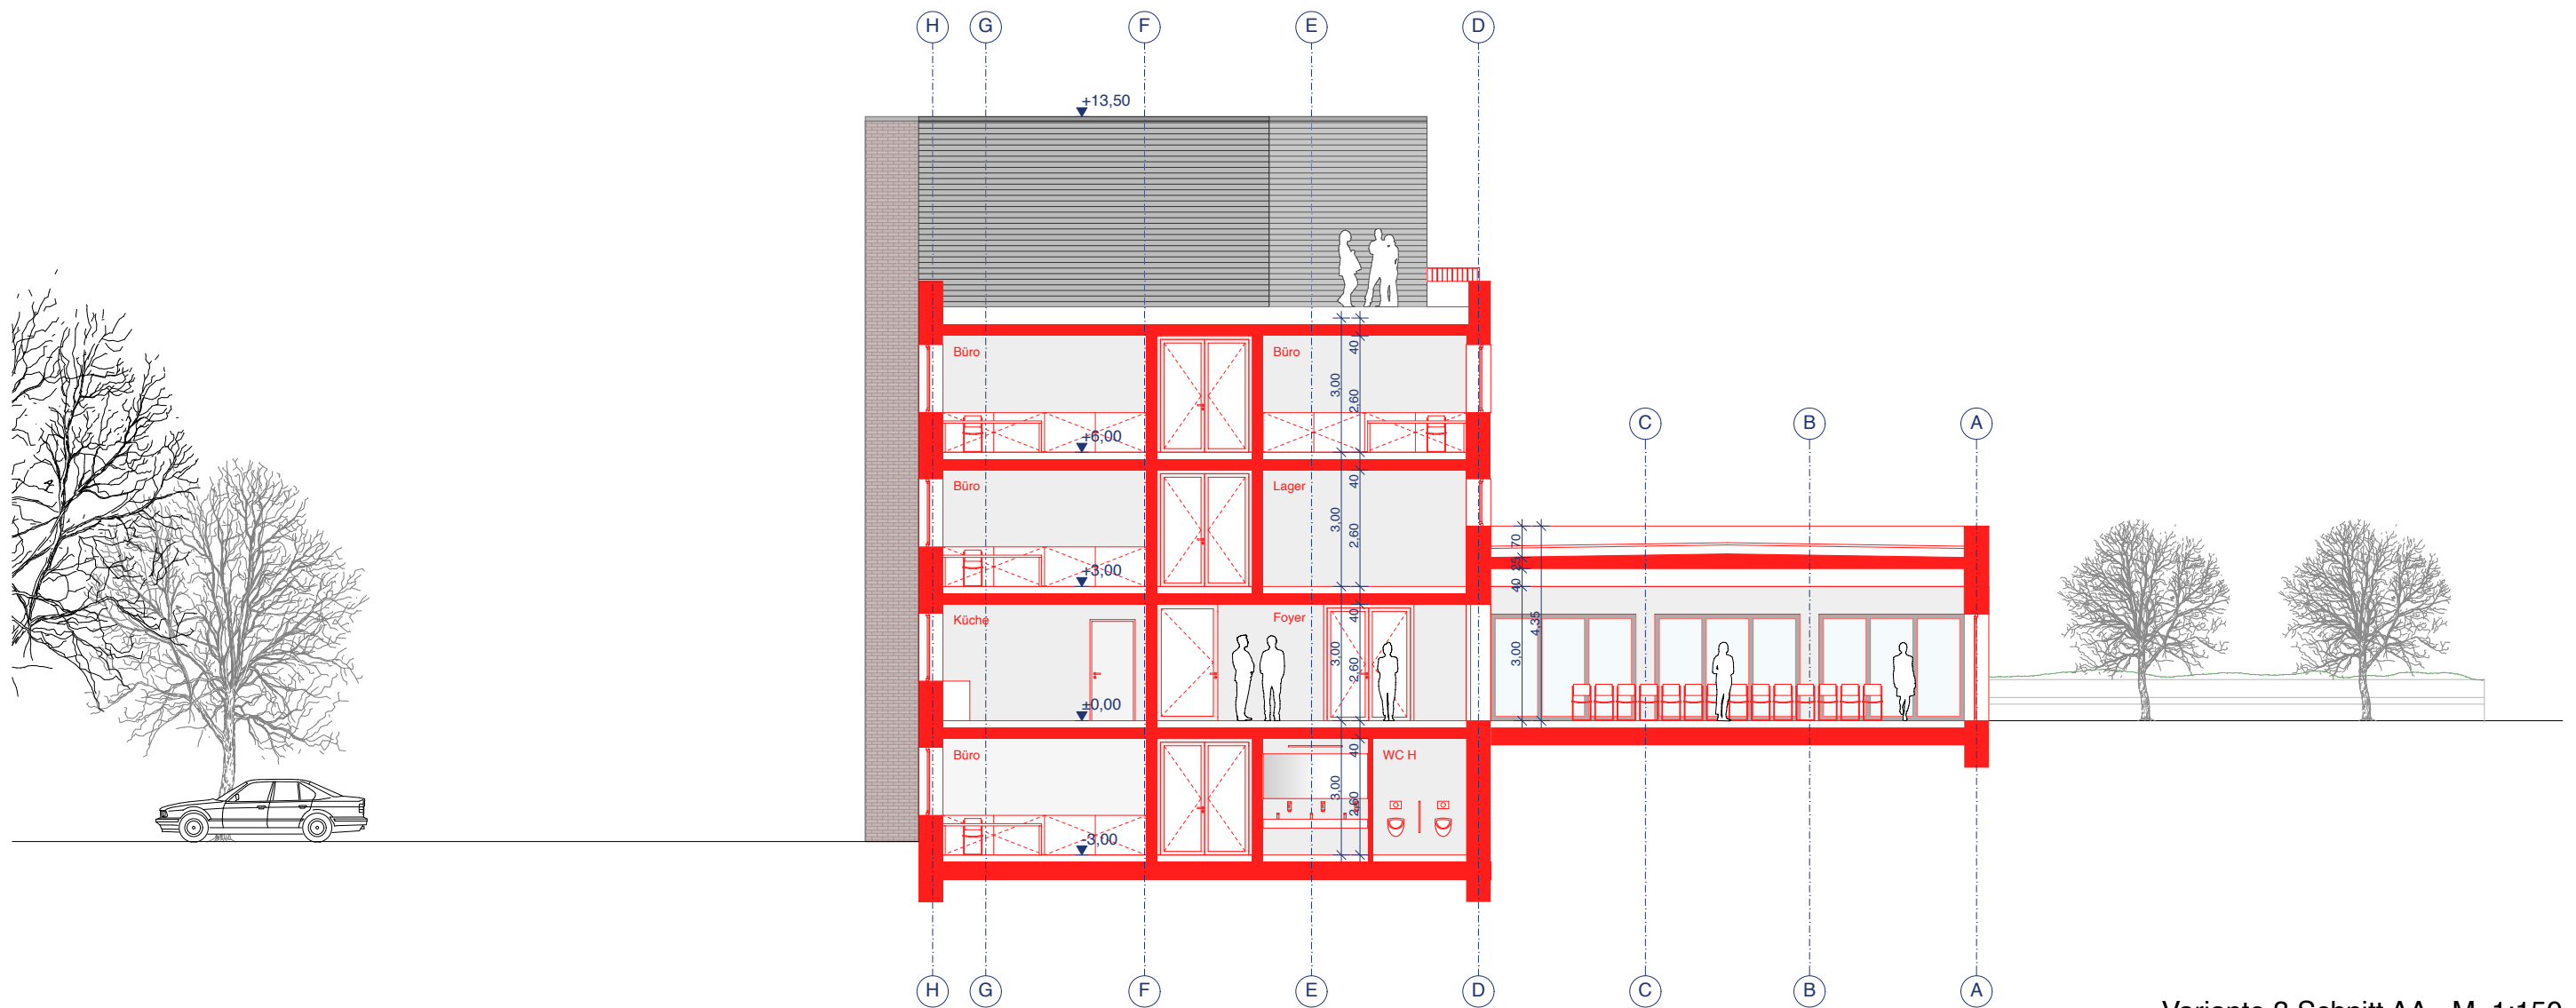

Variante 3 Schnitt AA - M. 1:150