



- Neu
- Abbruch
- Umbau

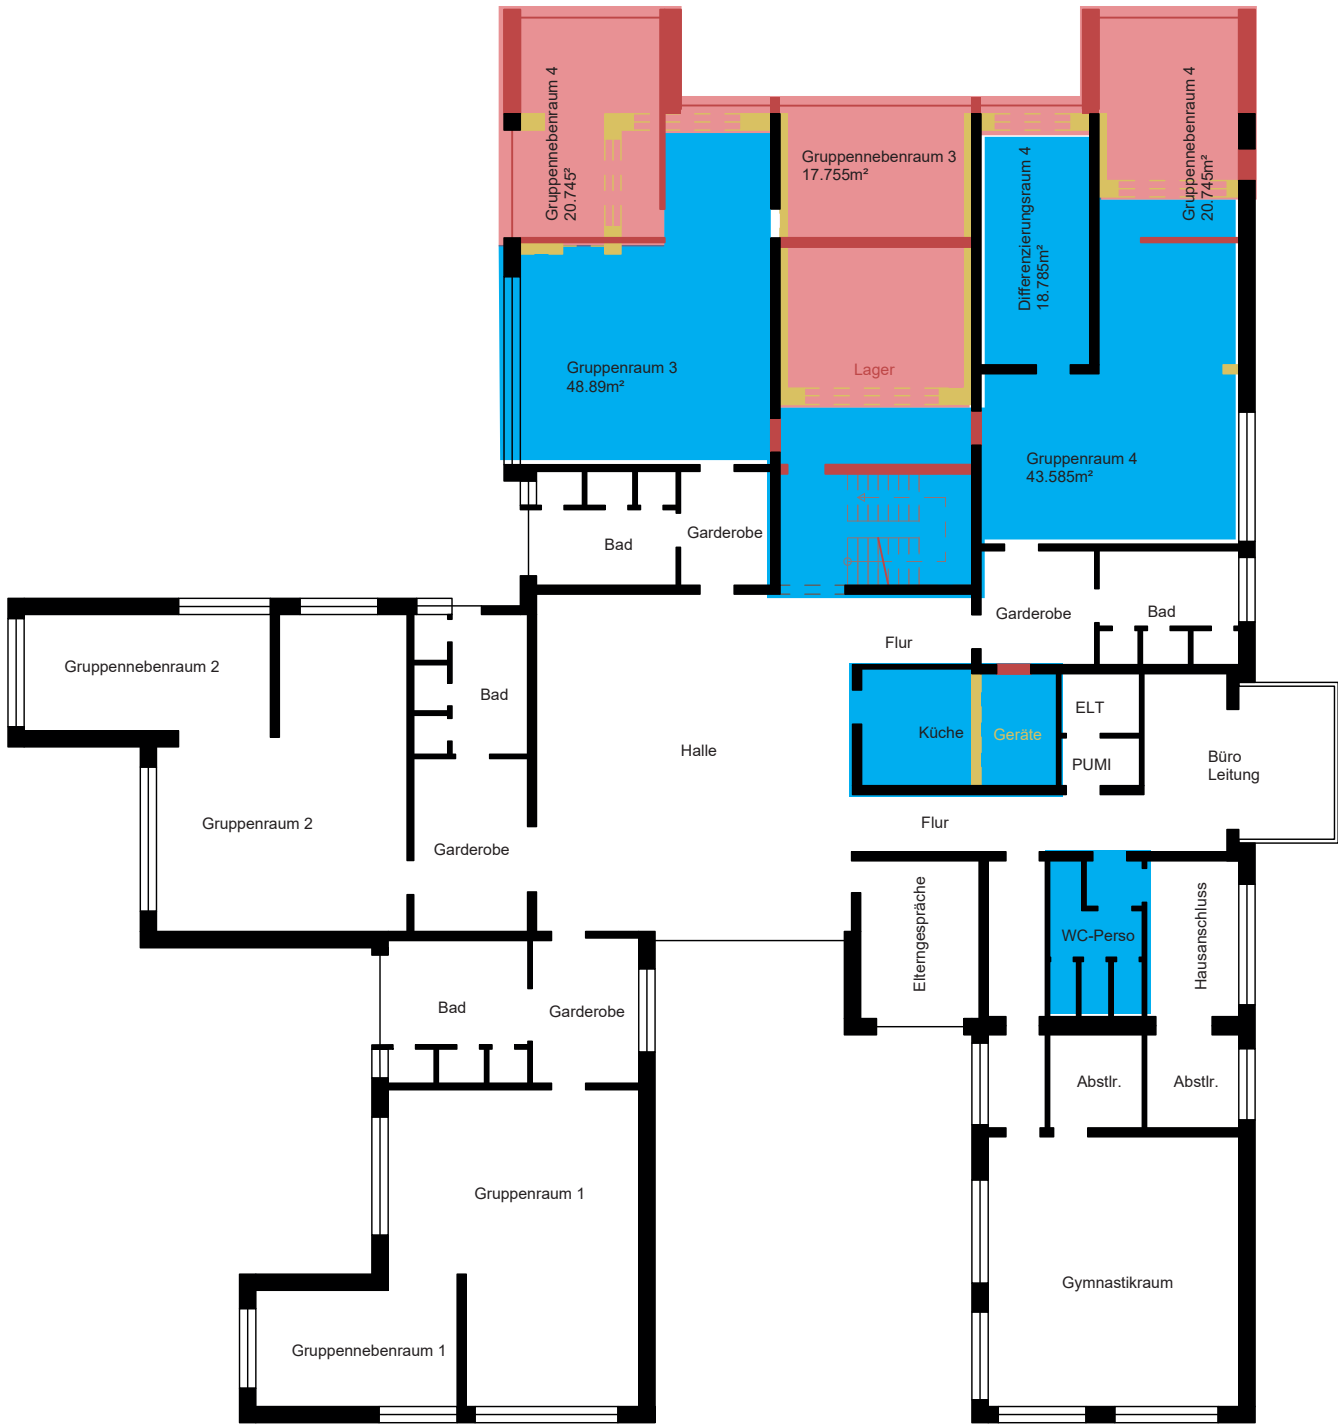

Grundriss EG

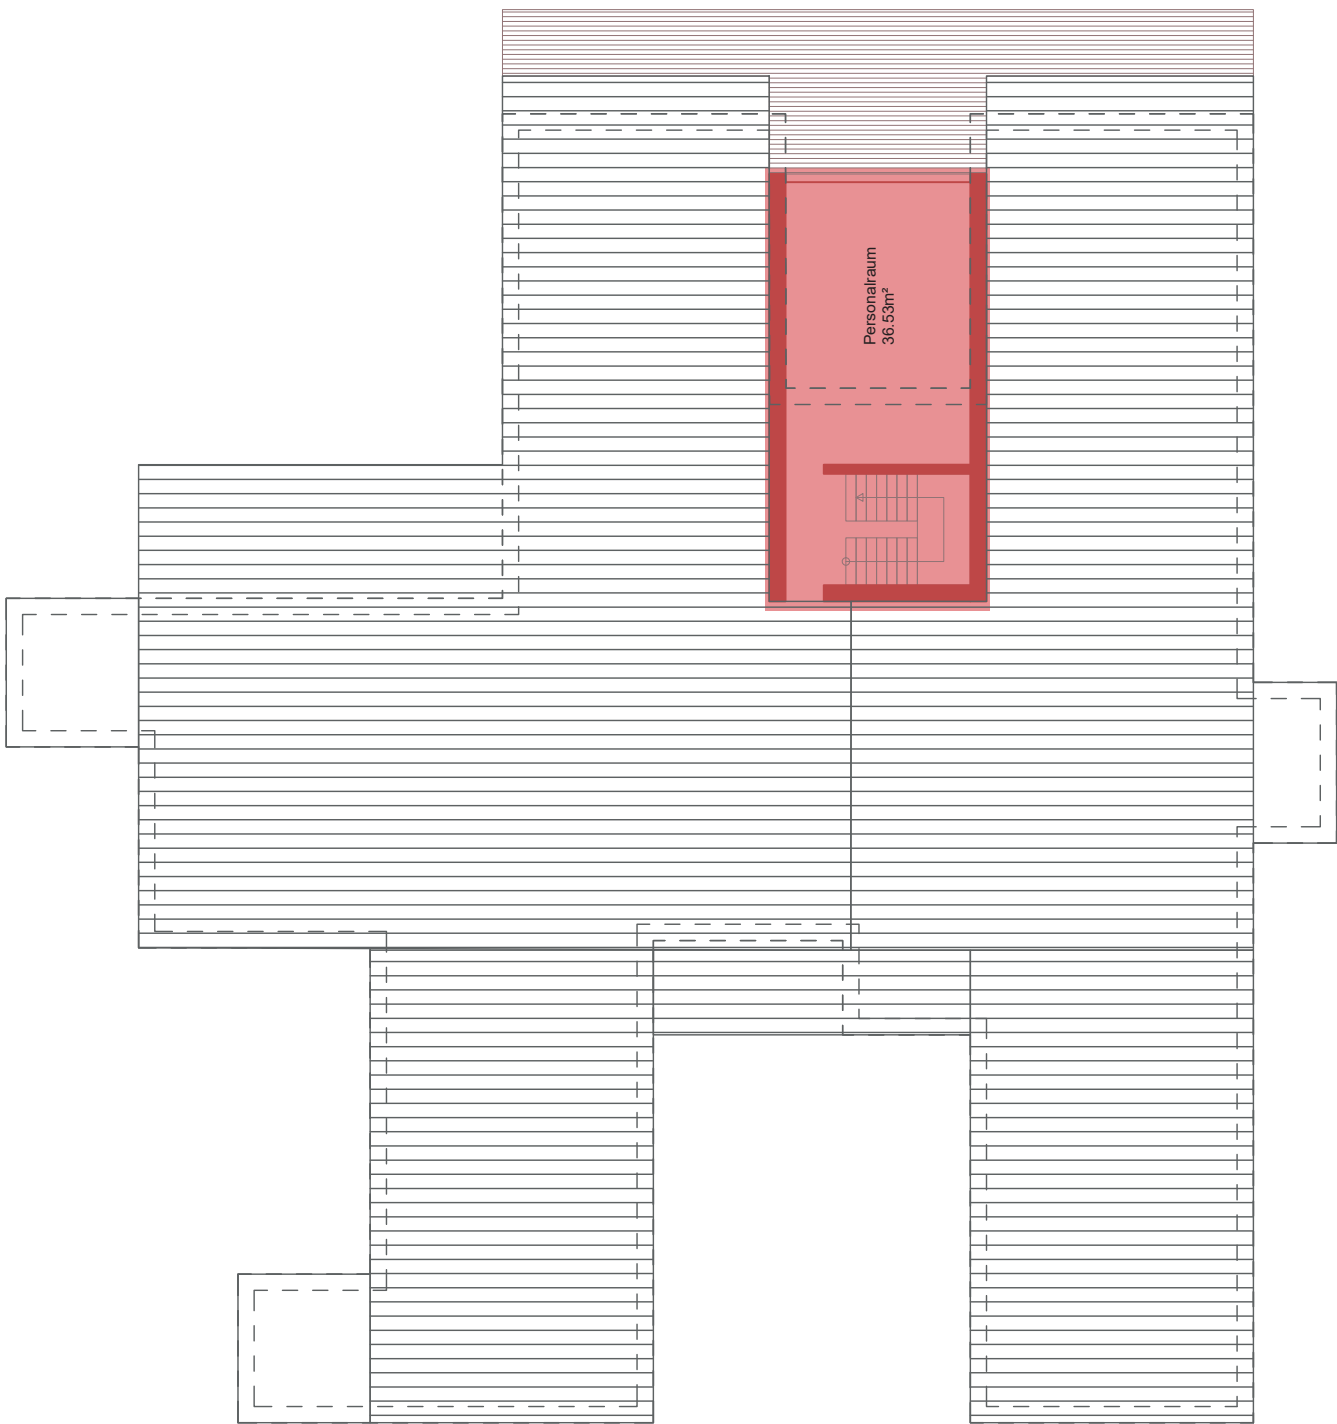

Grundriss OG