


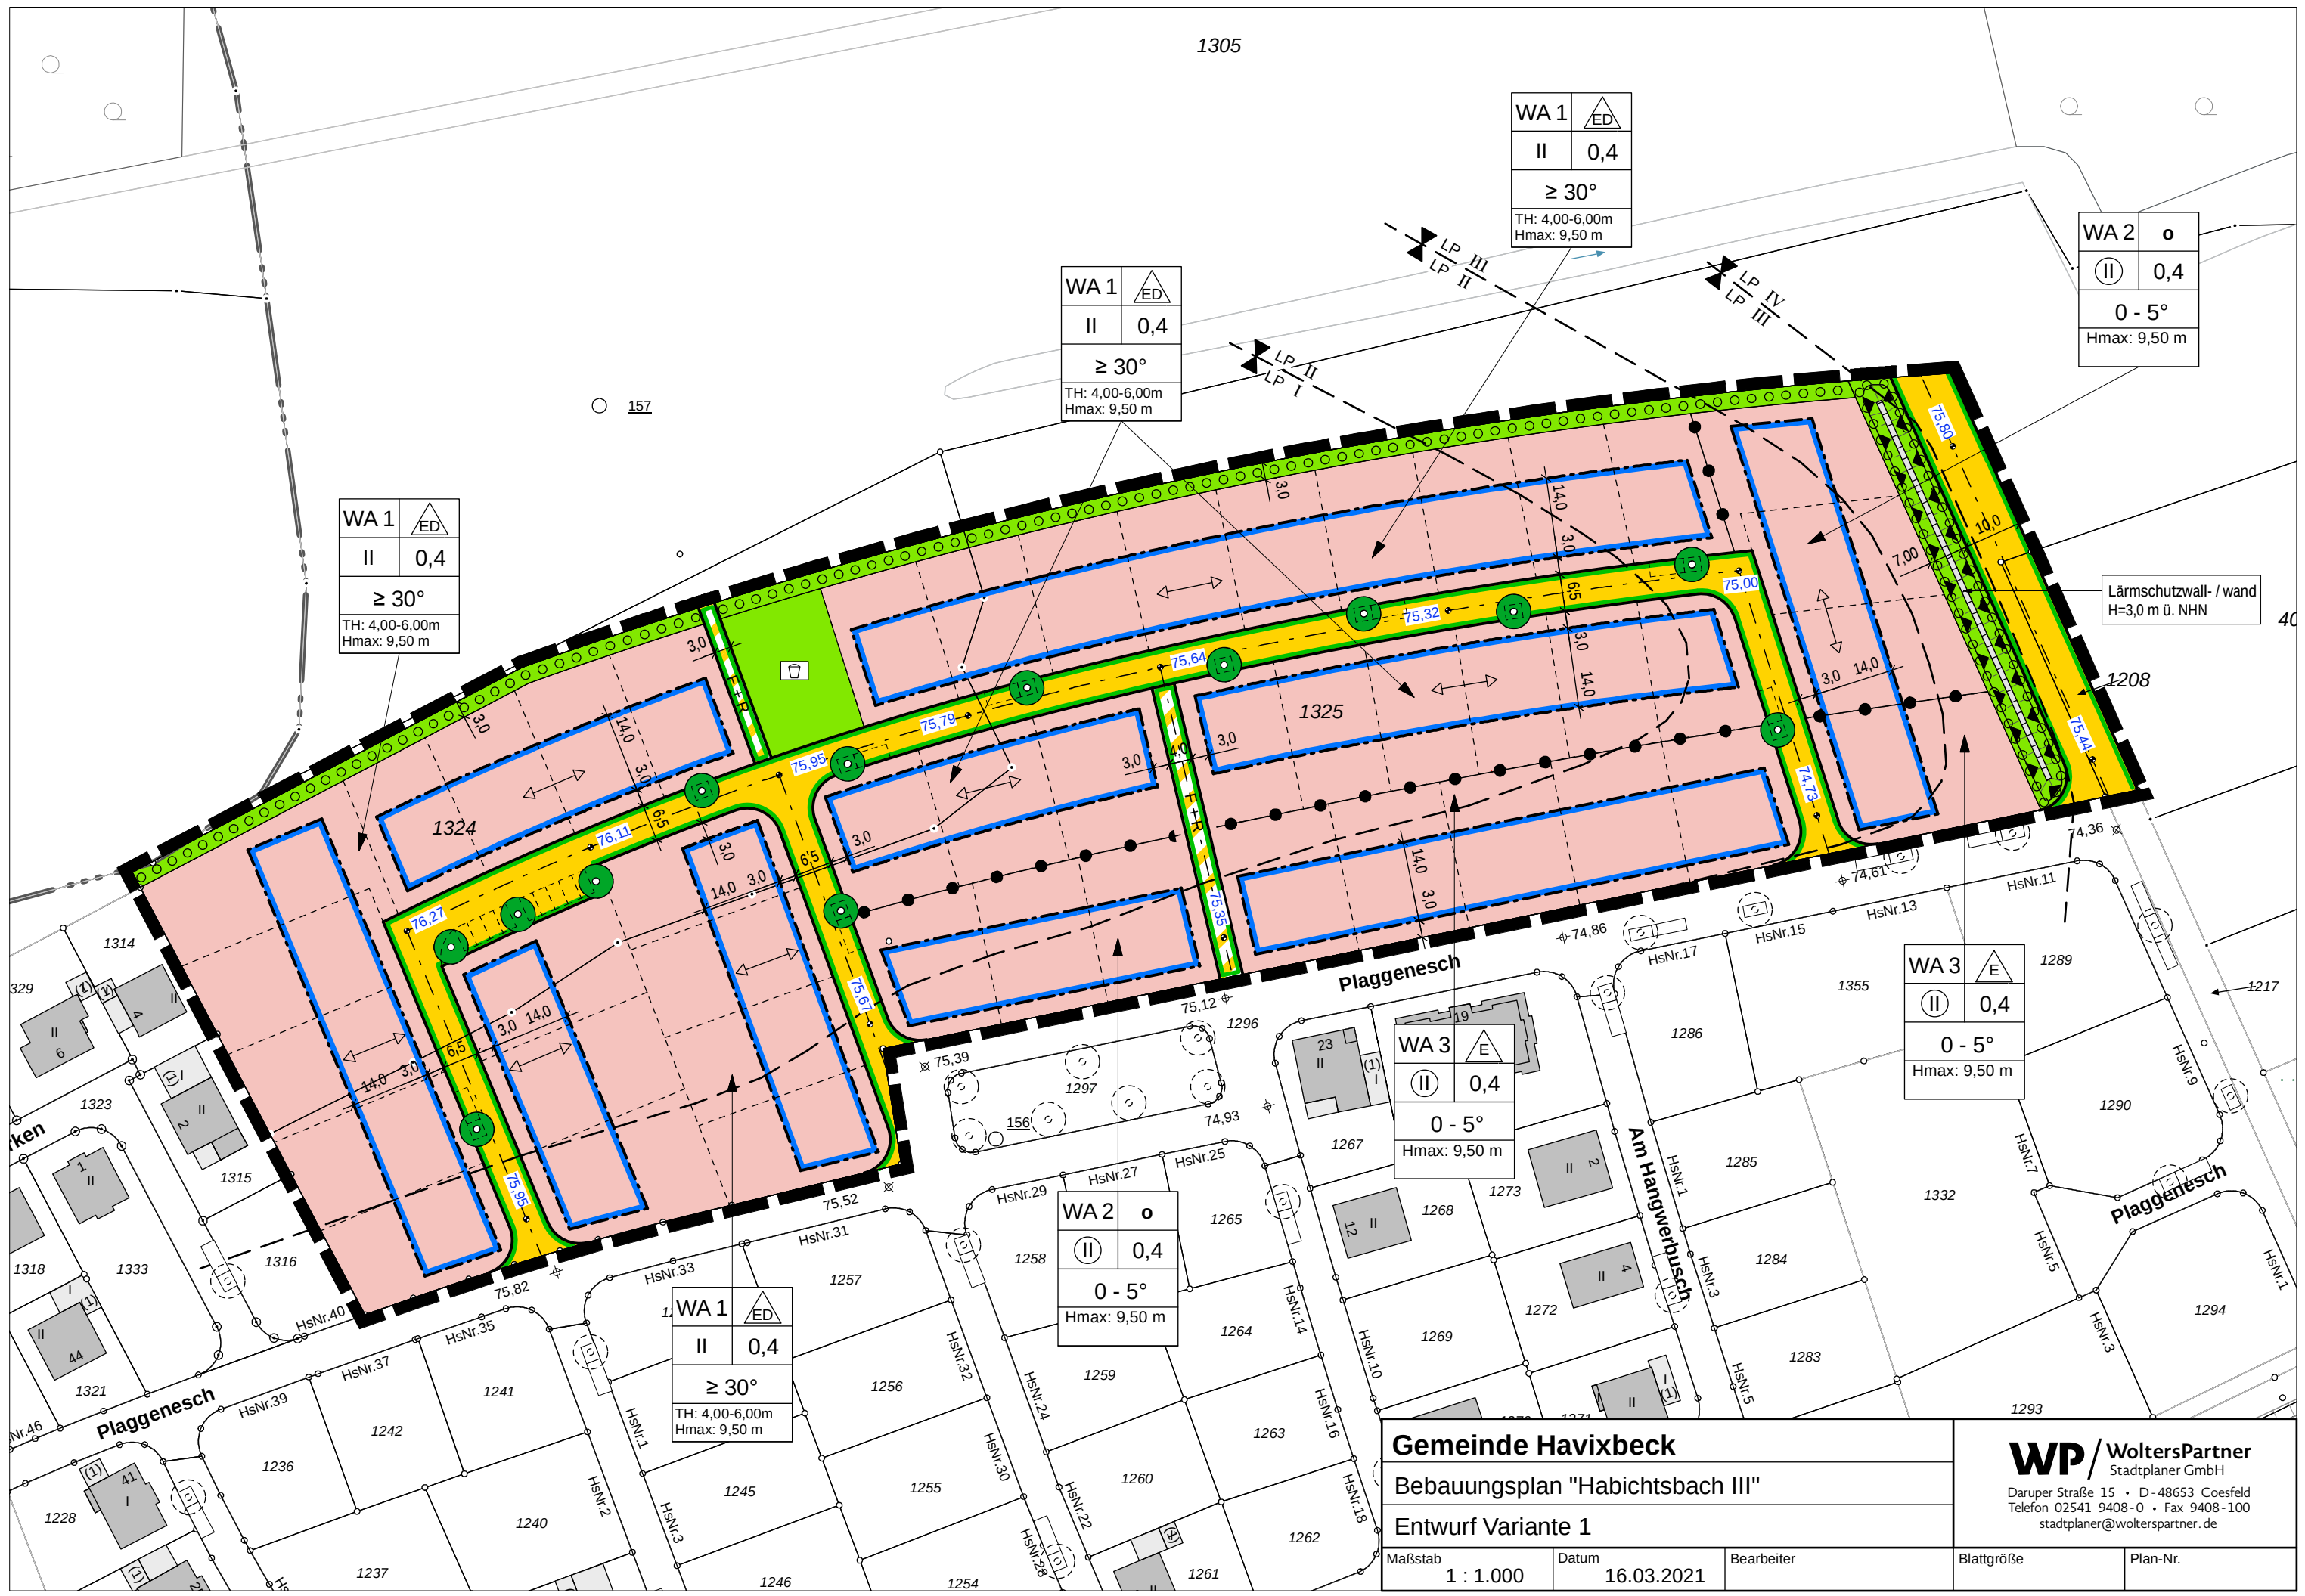

WA 1	
II	0,4
$\geq 30^\circ$	
TH: 4,00-6,00m	
Hmax: 9,50 m	

WA 1	
II	0,4
$\geq 30^\circ$	
TH: 4,00-6,00m	
Hmax: 9,50 m	

WA 1	
II	0,4
$\geq 30^\circ$	
TH: 4,00-6,00m	
Hmax: 9,50 m	

WA 2	
II	0,4
0 - 5°	
Hmax: 9,50 m	

Lärmschutzwall- / wand
H=3,0 m ü. NHN

WA 3	
II	0,4
0 - 5°	
Hmax: 9,50 m	

WA 3	
II	0,4
0 - 5°	
Hmax: 9,50 m	

WA 2	
II	0,4
0 - 5°	
Hmax: 9,50 m	

WA 1	
II	0,4
$\geq 30^\circ$	
TH: 4,00-6,00m	
Hmax: 9,50 m	

Gemeinde Havixbeck
Bebauungsplan "Habichtsbach III"
Entwurf Variante 1

WP/ WoltersPartner
Stadtplaner GmbH
Daruper Straße 15 • D-48653 Coesfeld
Telefon 02541 9408-0 • Fax 9408-100
stadtplaner@wolterspartner.de

Maßstab	Datum	Bearbeiter	Blattgröße	Plan-Nr.
1 : 1.000	16.03.2021			